
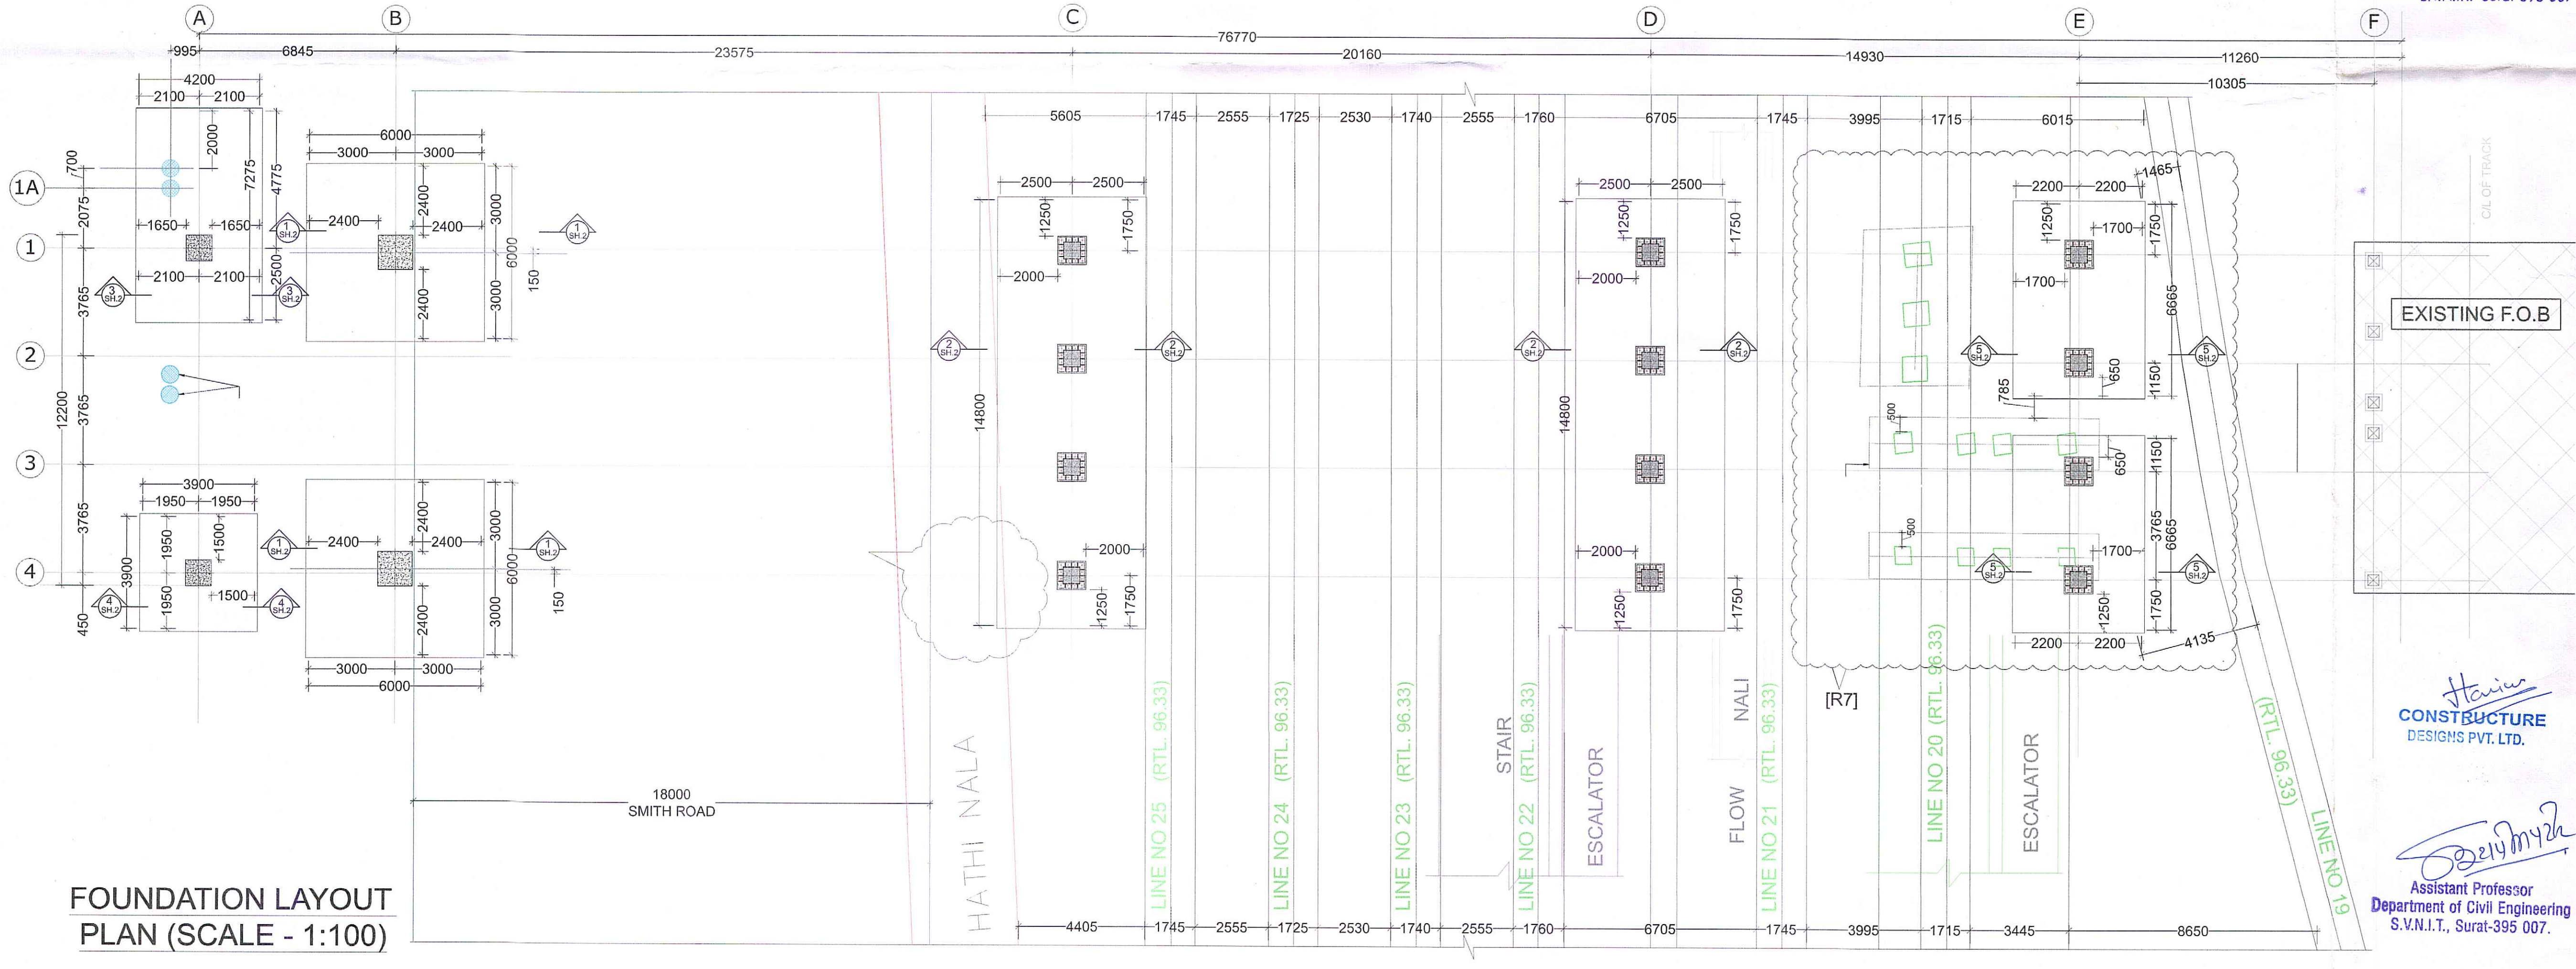


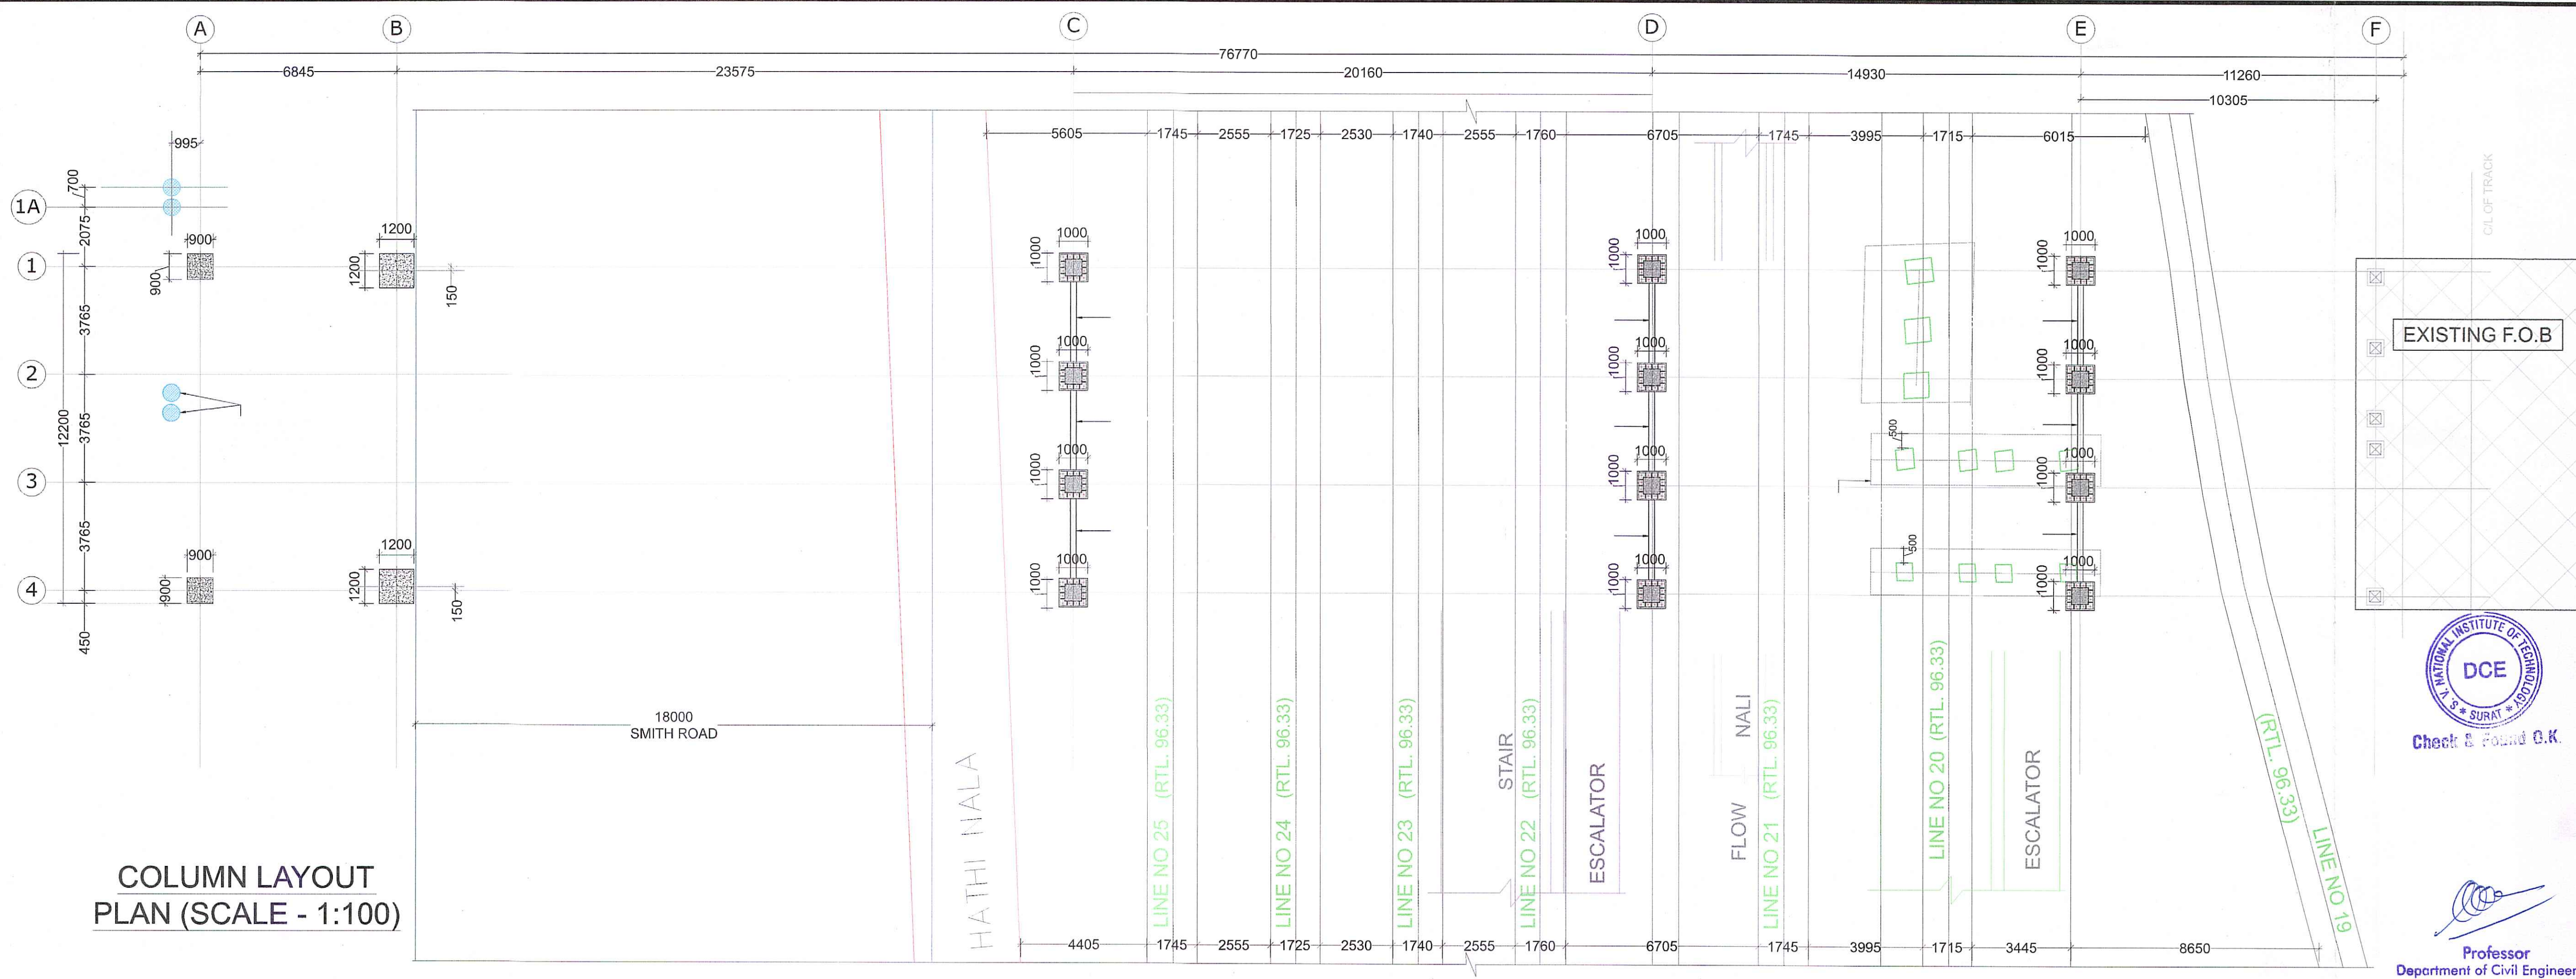

GENERAL NOTES:

- ALL DIMENSIONS ARE IN MM
- DO NOT SCALE ANY DIMENSIONS
- THESE DRAWING SHALL BE READ IN CONJUNCTION WITH RELEVANT SERVICES DRAWING
- THE REINFORCEMENT SHALL BE T.M.T. BARS OR COLD TWISTED DEFORMED BARS Fe 550D HAVING YIELD STRENGTH NOT LESS THAN 550N/MM² AND CONFORMING TO IS-1786-2008 AND HAVING MINIMUM ELONGATION OF 14.5%
- GRADE OF CONCRETE SHALL BE M30
- CLEAR COVER SHALL BE AS FOLLOWS:
 SLAB 20 MM
 FOUNDATION COVER 50 MM
 COLUMN COVER 40 MM
- DEVELOPMENT LENGTH (LD) SHALL BE EQUAL TO 50D DIA OF BAR
- LAP LENGTH SHALL BE EQUAL TO DEVELOPMENT LENGTH (LD) OF SMALLER DIA BAR OVERLAPPED
- GRADE OF SHEAR CONNECTOR SHALL BE E - 350 AND 100 MM LONG
- RAIL TOP LEVEL (RTL) 96.33 = ± 0.00 LEVEL FOR F.O.B. - 02

KEY PLAN

REVISION

REVISION	DESCRIPTION	DATE
R7	FOOTING REVISED AS PER SITE CONDITION	20-03-2024
R6	CRD SUBMISSION FOR APPROVAL	04-03-2024
R5	SUBMISSION FOR APPROVAL	20-02-2024
R4	COMMENTS INCORPORATED	13-02-2024
R3	COMMENTS INCORPORATED	16-12-2023
R2	COMMENTS INCORPORATED	06-12-2023
R1	COMMENTS INCORPORATED	14-10-2023
R0	SUBMISSION FOR APPROVAL	08-08-2023

DESIGN DIRECTOR AUTHORITY **HEAD ENGINEER**

DRAWING STAGE **NORTH**

C **N**

AUTHORITY

NORTH CENTRAL RAILWAY

AUTHORITY ENGINEER

LION ENGINEERING CONSULTANTS PVT LTD.

LION TOWER PLOT NO.97, ELEGANT ESTATE, BAIRAGARH, CHICHLI KOLAR ROAD, BHOPAL 462 042 (M.P.)

CONTRACTOR

DINESHCHANDRA-EVRASCON JV

C/o Dineshchandra R. Agrawal
 Infracon Pvt. Ltd
 401, The Grand Mall, S.M. Road, Opp. State Bank Zonal Office, Ambawadi, AHMEDABAD-380 015

STRUCTURE:

Constructure Design P. Ltd.
 3rd Floor, Abhishek Plaza, Part-1, Pocket B, Mayur Vihar, Phase-2, New Delhi - 110091
 email: constructure@gmail.com
 tel. 11.2277.6008, 2272.4917

ARCHITECTS:

CREATIVE GROUP LLP
 ARCHITECTS, URBAN PLANNERS & INTERIOR DESIGNERS
 S-21, HARGOBIND ENCLAVE, CHATTARPUR, NEW DELHI-110074 PH: +91-9996107773, +91-9996457773

PROJECT

MAJOR UPGRADATION OF PRAYAGRAJ JUNCTION RAILWAY STATION OF NORTH CENTRAL RAILWAY

DRAWING TITLE

COLUMN & FOOTING LAYOUT PLAN F.O.B- 2 (12.20 M) CIVIL LINE SIDE

DWG. NO.

PRYJ/FOB-2/STR-001

SCALE	DATE	SHEET NO.
1:100	18-08-2023	1 of 1

APPROVED BY **CHECKED BY** **DRAWN BY**







H.GERA Harsh SUMIT

11. C4 COLUMN, REFER PARCEL BUILDING COLUMN REINFORCEMENT DETAIL(C12) DRG. NO. PRYJ-PAR-STR-CL-01

12. REFER DRAWING NO - PRYJ / FOB - 2 / STR - 002 FOR COLUMN & FOOTING & BEAM DETAILS





13. STRUCTURAL STEEL CONECTION DETAILS WILL BE PROVIDED BY APPROVED FABRICATOR AT WORKING FABRICATION STAGE DRAWING.

Lead Design Checker

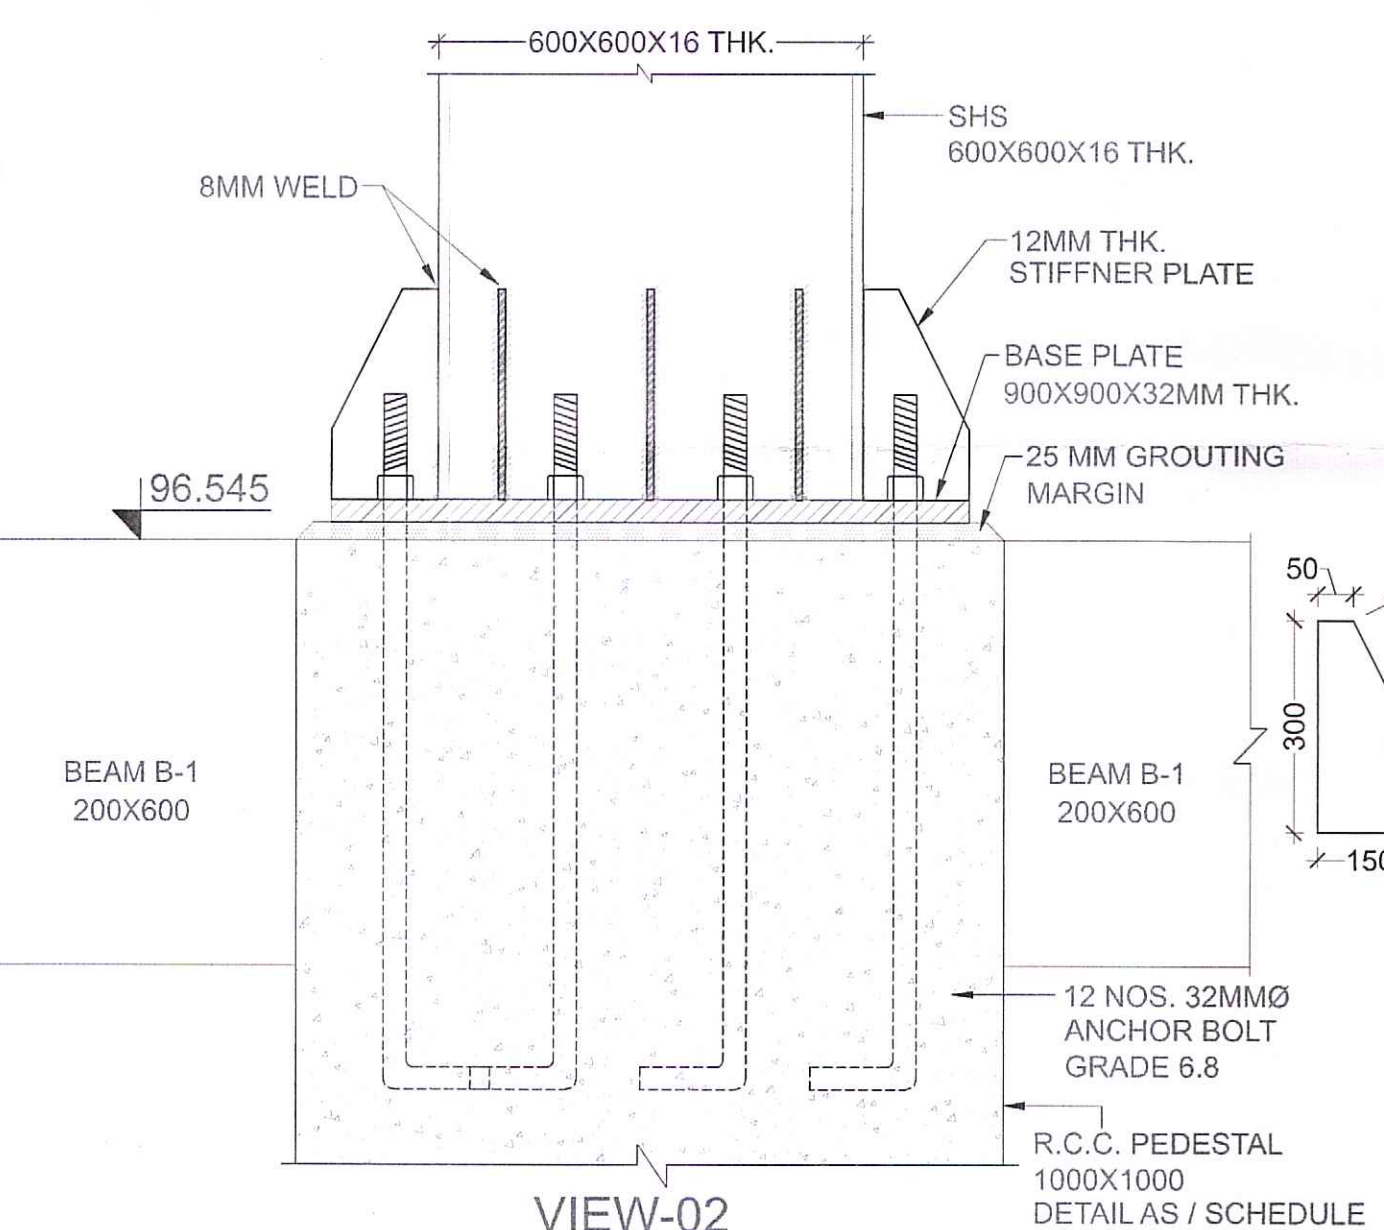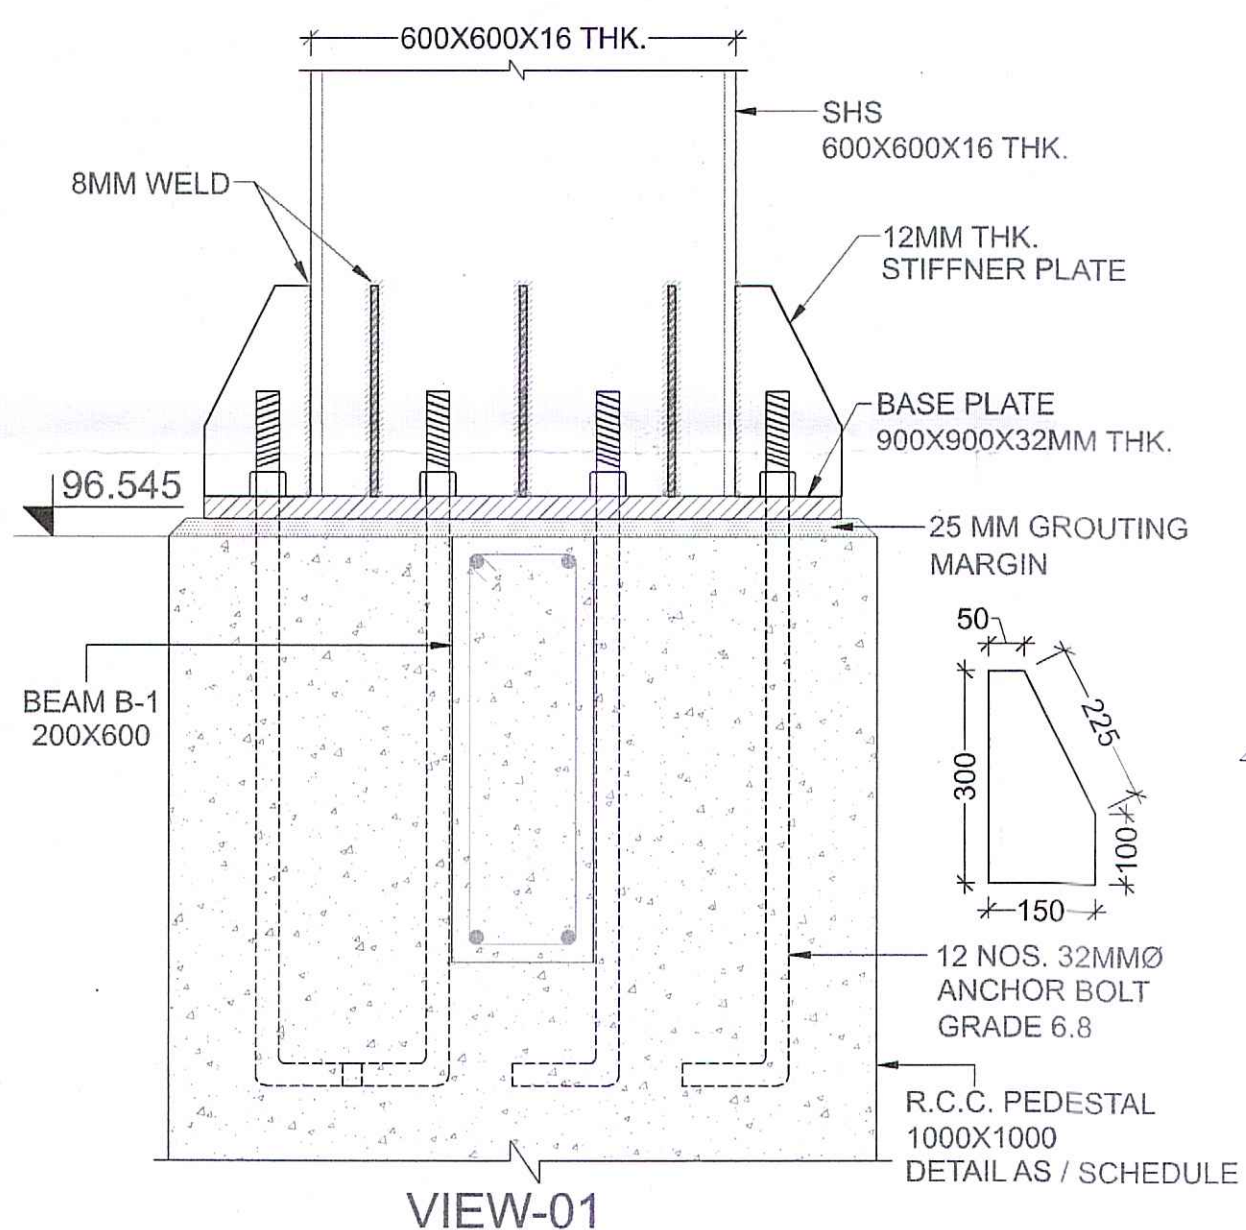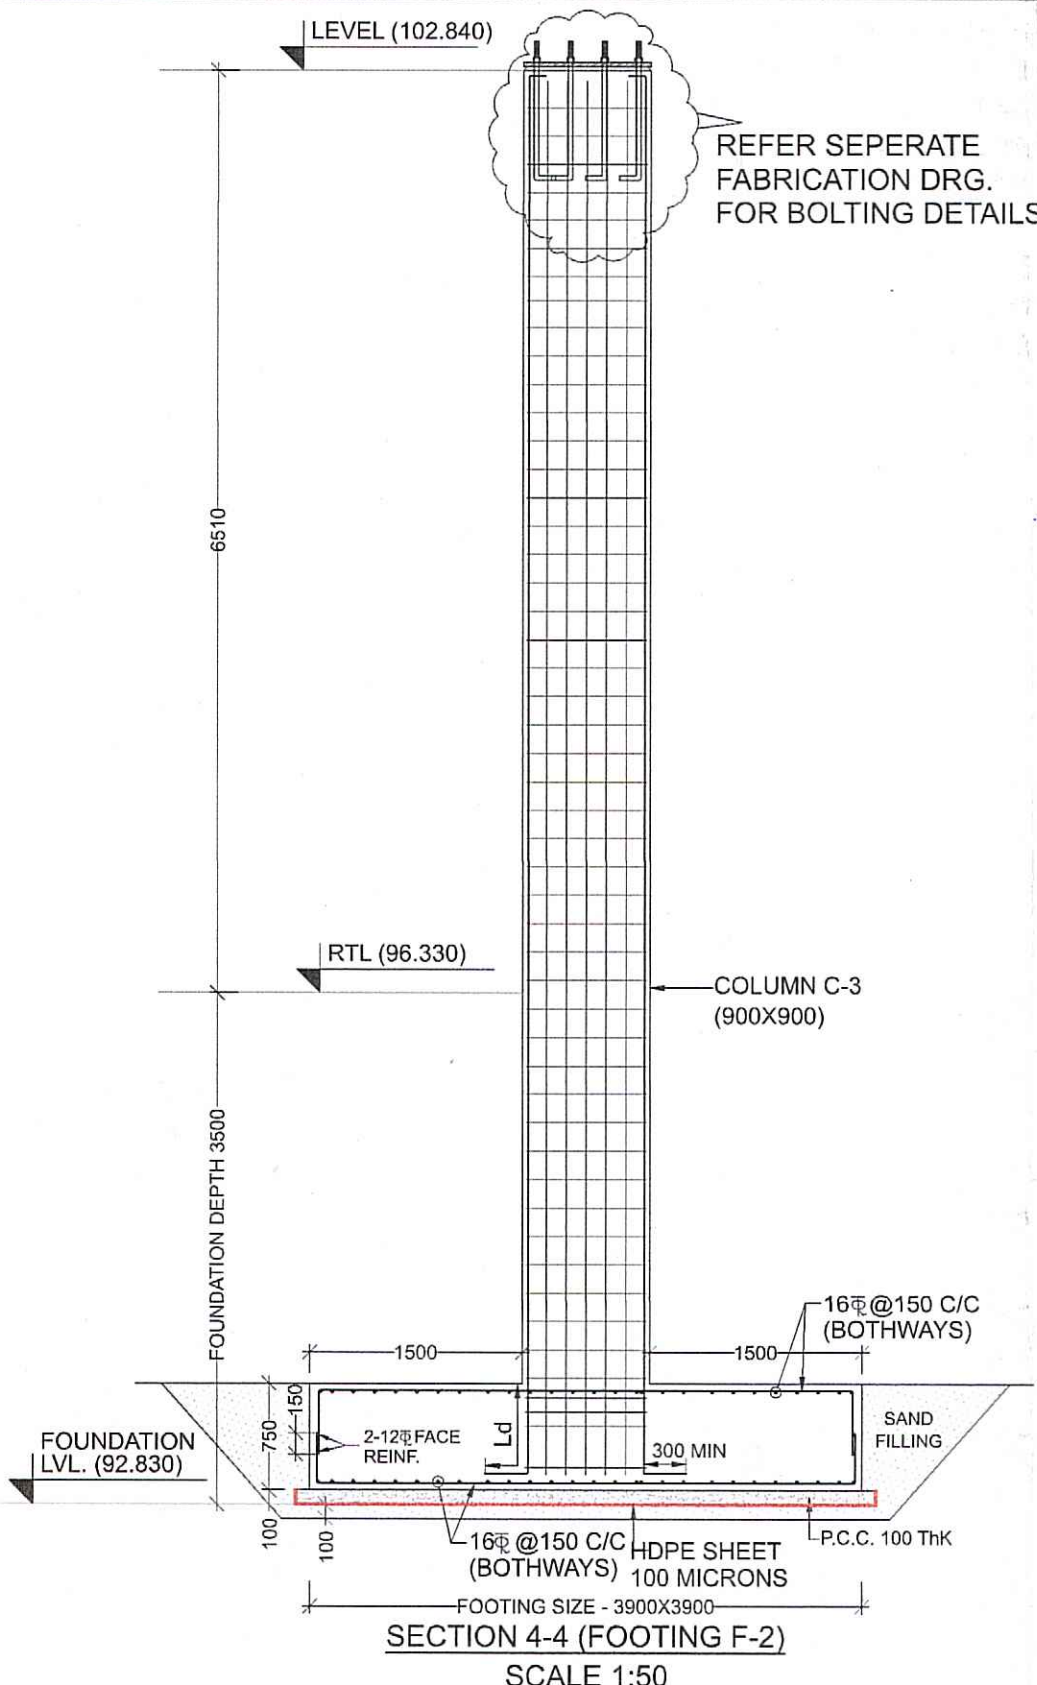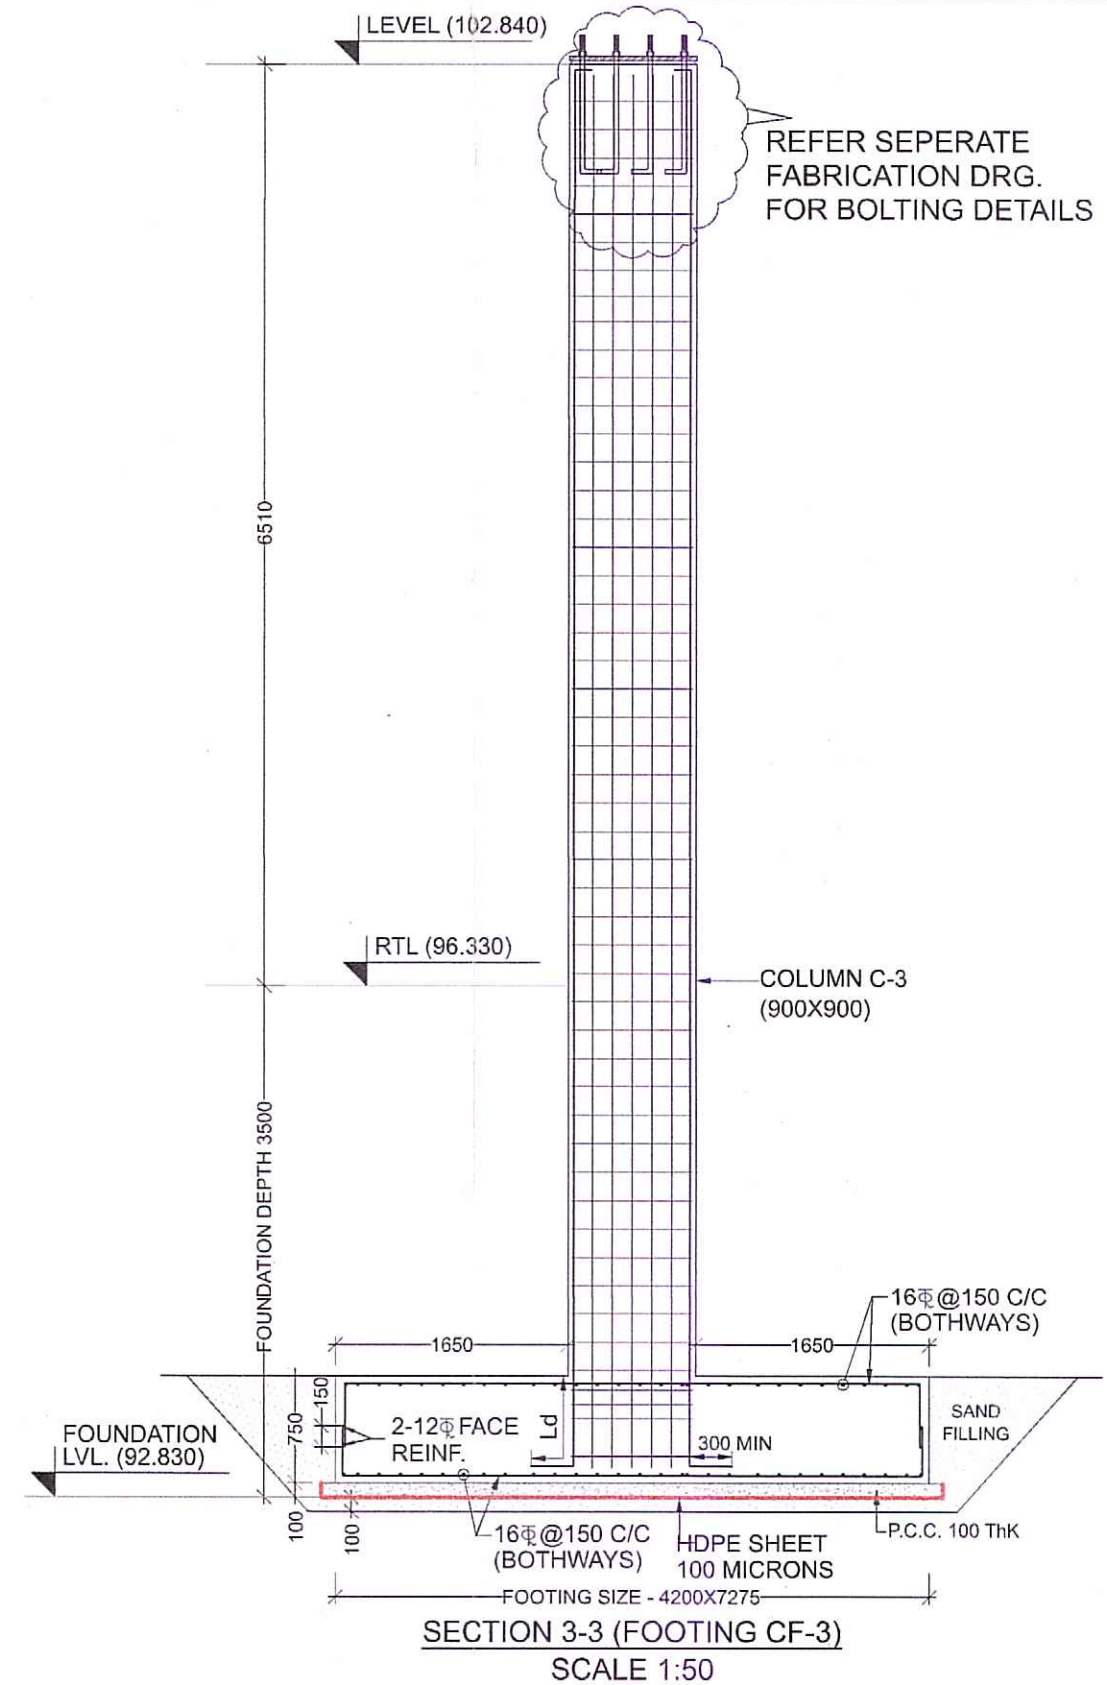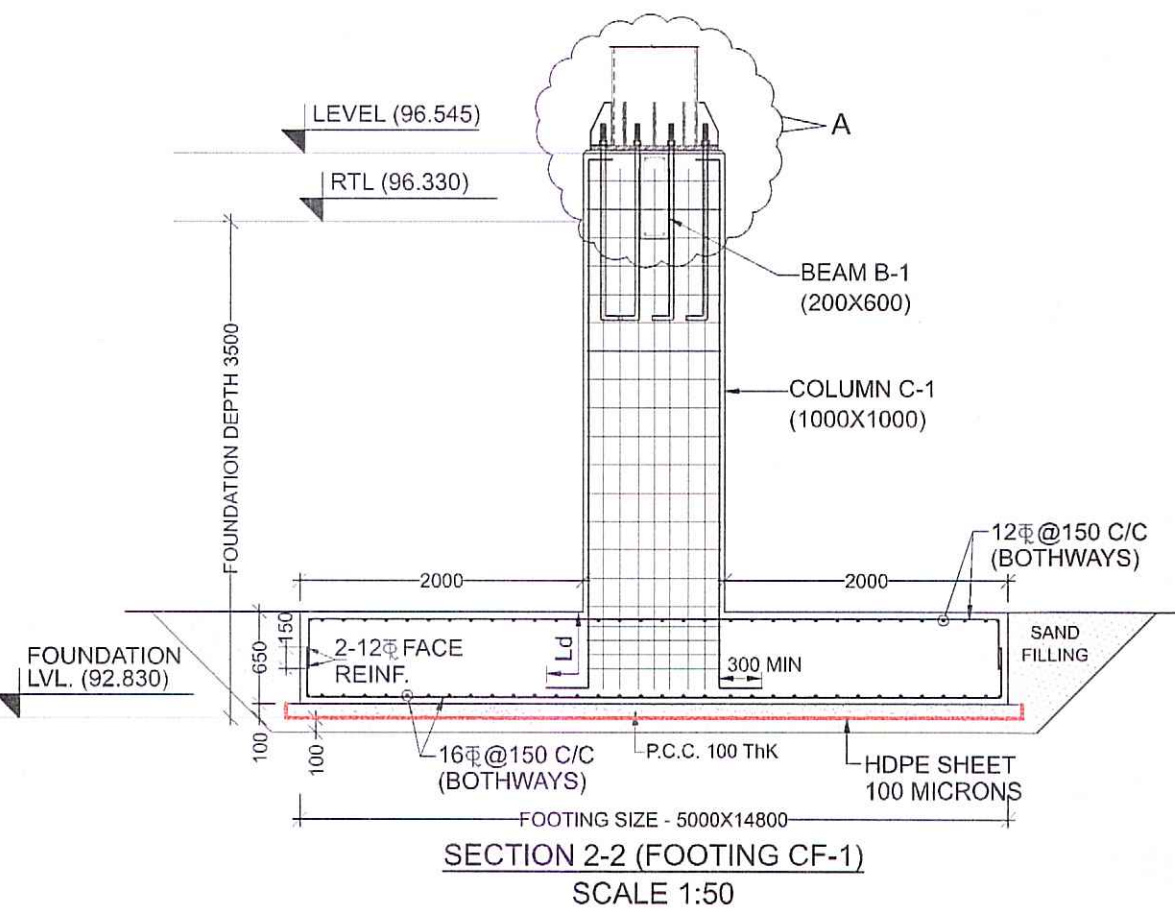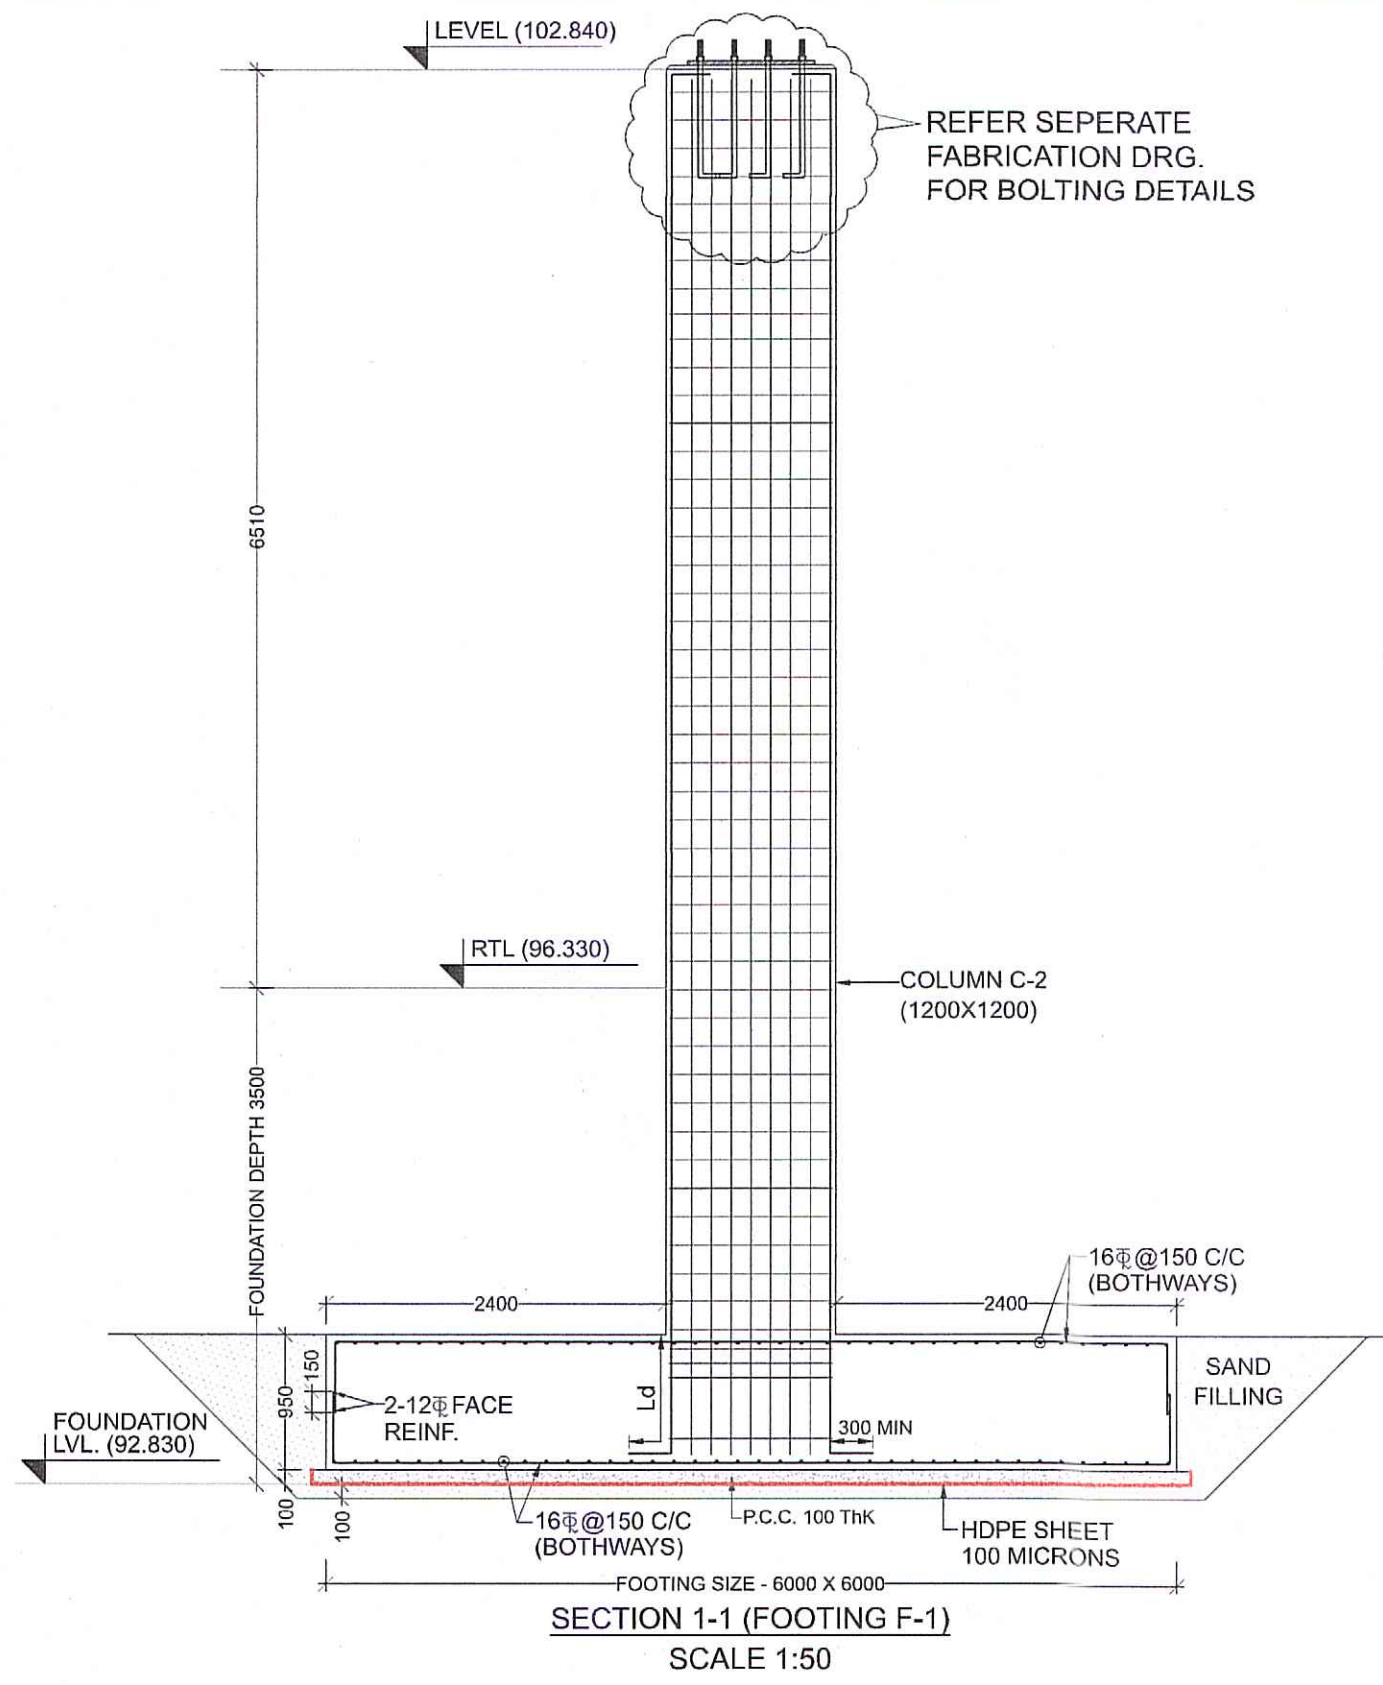

COLUMN SCHEDULE SCALE: 1:50

LEVEL	COLUMN SIZE	REINFORCEMENT & TOP R/L	TIES
C1	1000	A = 8 - 20% B = 24 - 20% RL 96.545	STIRRUPS 8@150C/C
C2	1200	A = 32 - 32% B = 24 - 16% RL 102.840	
C3	900	A = 8 - 25% B = 24 - 16% RL 102.840	
C4	600	A = 14 - 20% B = 24 - 16% RL 104.322	

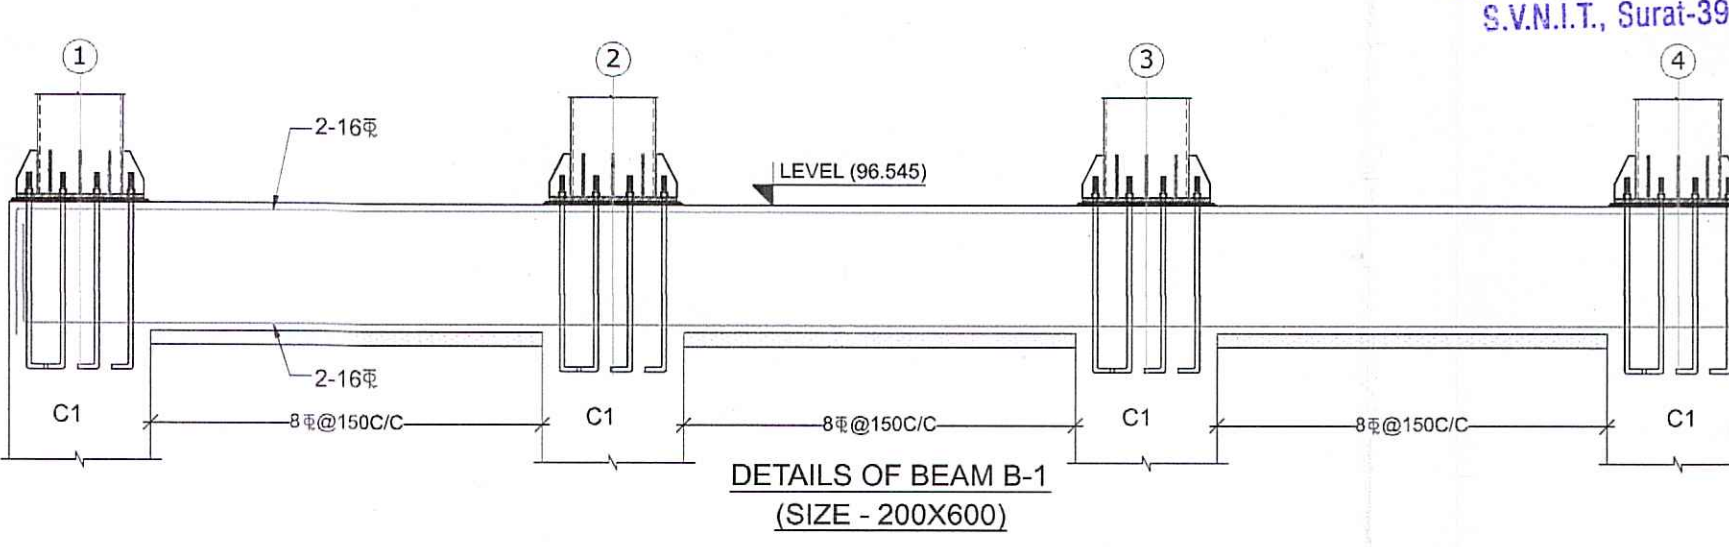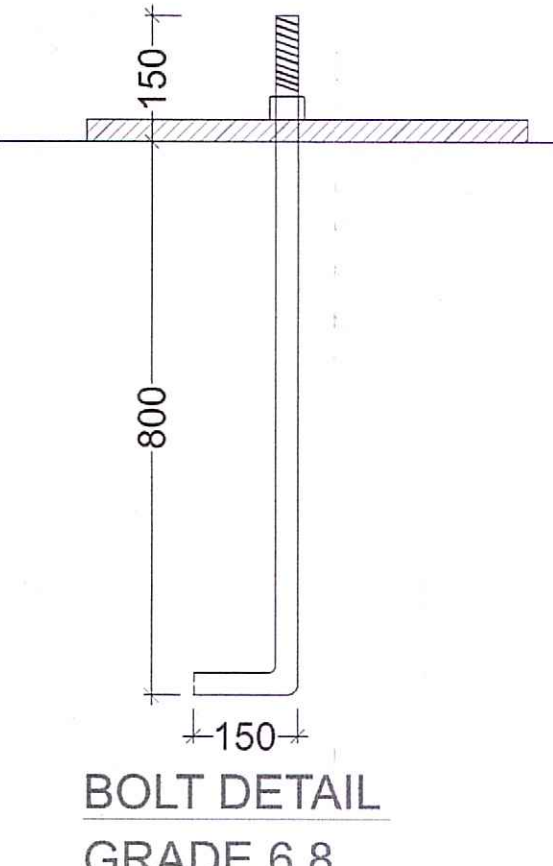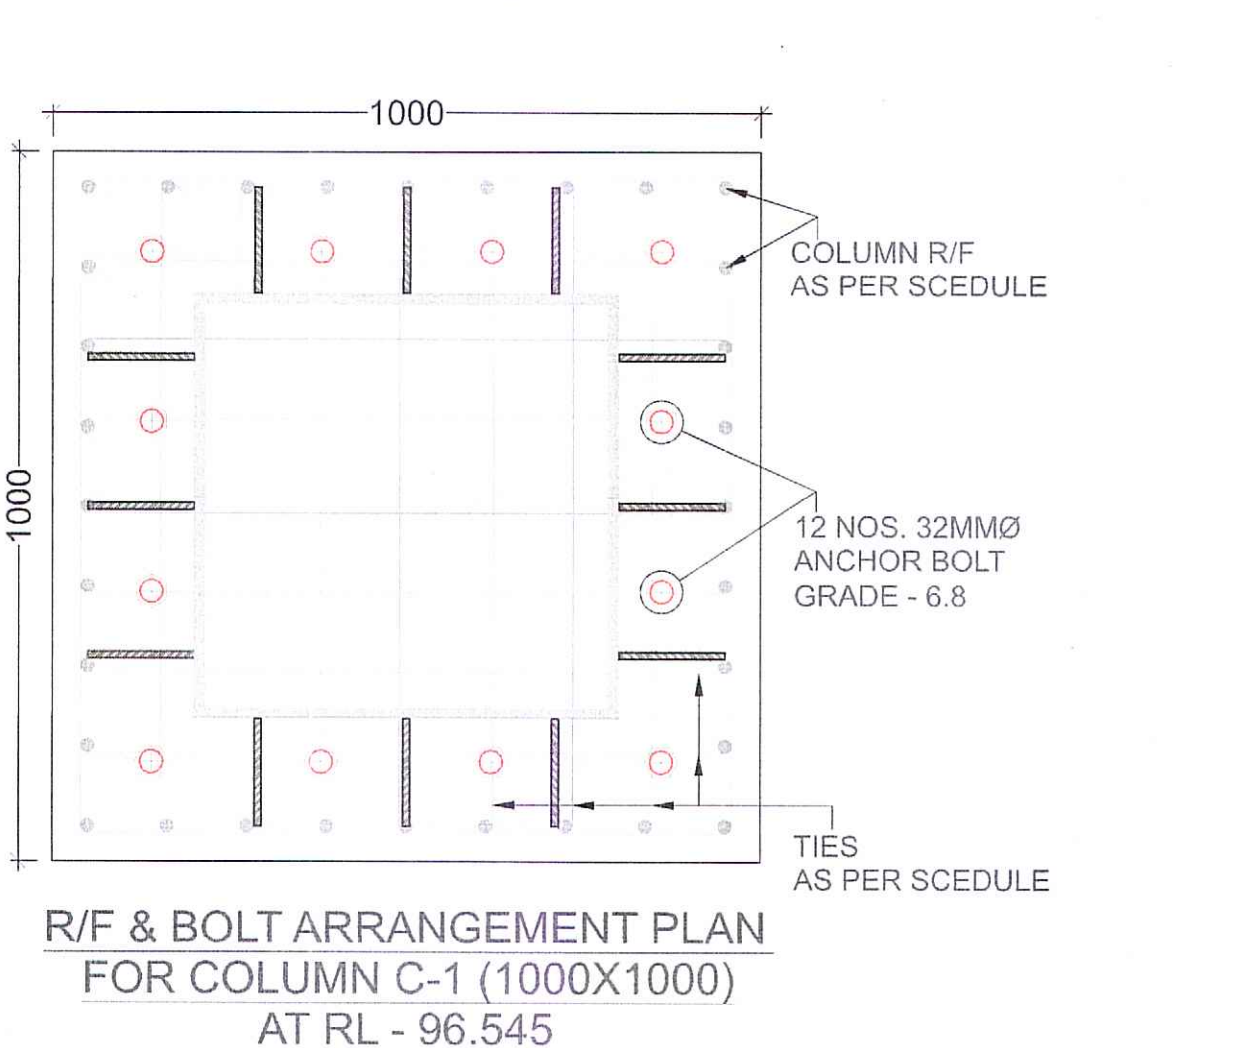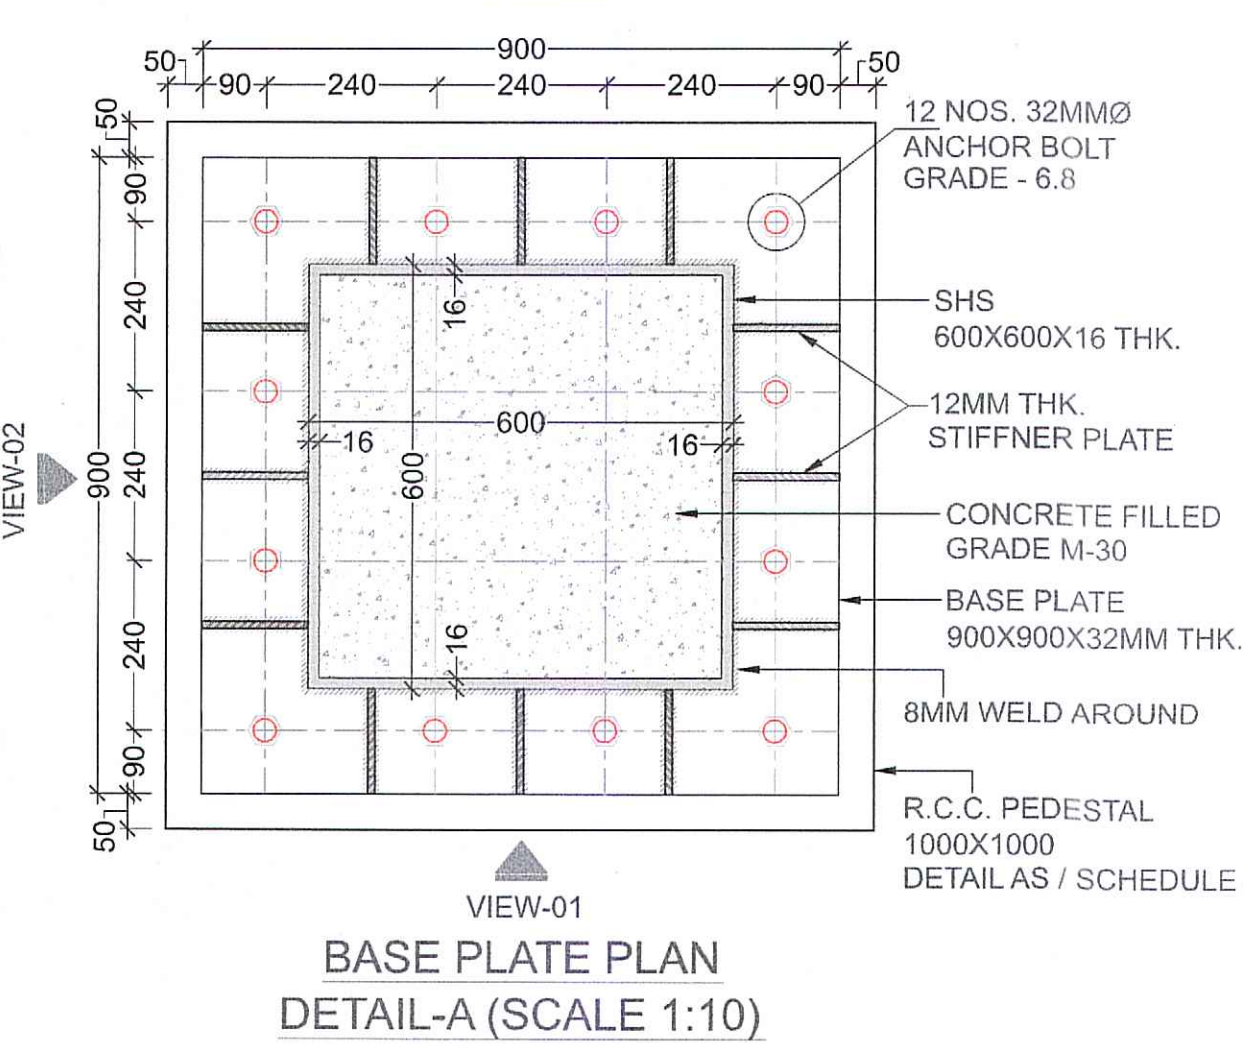

Assistant Professor
Department of Civil Engineering
S.V.N.I.T., Surat-395 007.

CONSTRUCTURE
DESIGNS PVT. LTD.

Professor
Department of Civil Engineering
S.V.N.I.T. Surat-395 007

- FOR BOLTING DETAILS AT RL. 102.840 REFER FABRICATION DRAWING PROVIDED BY FABRICATOR.
- RAIL TOP LEVEL = 96.330, SOFFIT LEVEL OF EXISTING GIRDER 103.040
- STRUCTURAL STEEL CONNECTION DETAILS WILL BE PROVIDED BY APPROVED FABRICATOR AT WORKING FABRICATION STAGE DRAWING.
- FOR BASE PLATE LOCATION REFER DRAWING NO. - PRYJ/FOB-2/STR-001

GENERAL NOTES:

- ALL DIMENSIONS ARE IN MM
- DO NOT SCALE ANY DIMENSIONS
- THESE DRAWINGS SHALL BE READ IN CONJUNCTION WITH RELEVANT SERVICES DRAWING
- THE REINFORCEMENT SHALL BE T.M.T. BARS OR COLD TWISTED DEFORMED BARS Fe 550D HAVING YIELD STRENGTH NOT LESS THAN 550N/mm² AND CONFORMING TO IS - 1786-2008 AND HAVING MINIMUM ELONGATION OF 14.5%
- GRADE OF CONCRETE SHALL BE M30
- CLEAR COVER SHALL BE AS FOLLOWS:-
SLAB - 20 MM
FOUNDATION COVER - 50 MM
COLUMN COVER - 40 MM
- DEVELOPMENT LENGTH (LD) SHALL BE EQUAL TO 50DIA OF BAR
- LAP LENGTH SHALL BE EQUAL TO DEVELOPMENT LENGTH (LD) OF SMALLER DIA BAR OVERLAPPED
- GRADE OF SHEAR CONNECTOR SHALL BE E - 350 AND 100 MM LONG
- RAIL TOP LEVEL (RTL) 96.33 = ± 0.00 LEVEL FOR F.O.B. - 02

KEY PLAN

REVISION

REVISION	DESCRIPTION	DATE
R7	FOOTING REVISED AS PER SITE CONDITION	20-03-2024
R6	CRD SUBMISSION FOR APPROVAL	04-03-2024
R5	SUBMISSION FOR APPROVAL	20-02-2024
R4	COMMENTS INCORPORATED	13-02-2024
R3	COMMENTS INCORPORATED	16-12-2023
R2	COMMENTS INCORPORATED	06-12-2023
R1	COMMENTS INCORPORATED	14-10-2023
R0	SUBMISSION FOR APPROVAL	18-08-2023

DESIGN DIRECTOR **AUTHORITY ENGINEER**

DRAWING STAGE

C

AUTHORITY

NORTH CENTRAL RAILWAY

AUTHORITY ENGINEER

LION ENGINEERING CONSULTANTS PVT LTD.
LION TOWER PLOT NO.97,
ELEGANT ESTATE, BAIRAGARH,
CHICHLI KOLAR ROAD, BHOPAL
462 042 (M.P.)

CONTRACTOR

DINESHCHANDRA-EVRASCON JV
C/o Dineshchandra R. Agrawal
Infracon Pvt. Ltd
401, The Grand Mall, S.M. Road,
Opp. State Bank Zonal
Office, Ambawadi, AHMEDABAD-
380 015

STRUCTURE:

Constructure Design P. Ltd.
3rd Floor, Abhishek Plaza, Part-1,
Pocket B, Mayur Vihar, Phase-2, New Delhi -
110091
email: constructure@gmail.com
tel.11.2277.6008,2272.4917

ARCHITECTS:

CREATIVE GROUP LLP
ARCHITECTS, URBAN PLANNERS & INTERIOR DESIGNERS
S-21, HARGOBINI ENCLAVE, CHATTARPUR, NEW
DELHI-110074 PH:+91-9990107773, +91-9990457773

PROJECT

MAJOR UPGRADATION OF PRAYAGRAJ JUNCTION RAILWAY STATION OF NORTH CENTRAL RAILWAY

DRAWING TITLE

COLUMN SCHEDULE & FOOTING DETAIL
F.O.B. - 2 (12.20 M)
CIVIL LINE SIDE




DWG. NO.

PRYJ/FOB-2/STR-002

SCALE	DATE	SHEET NO.
As Mentioned	18-08-2023	1 OF 1

APPROVED BY **CHECKED BY** **DRAWN BY**

H.GERA HARSH SUMIT

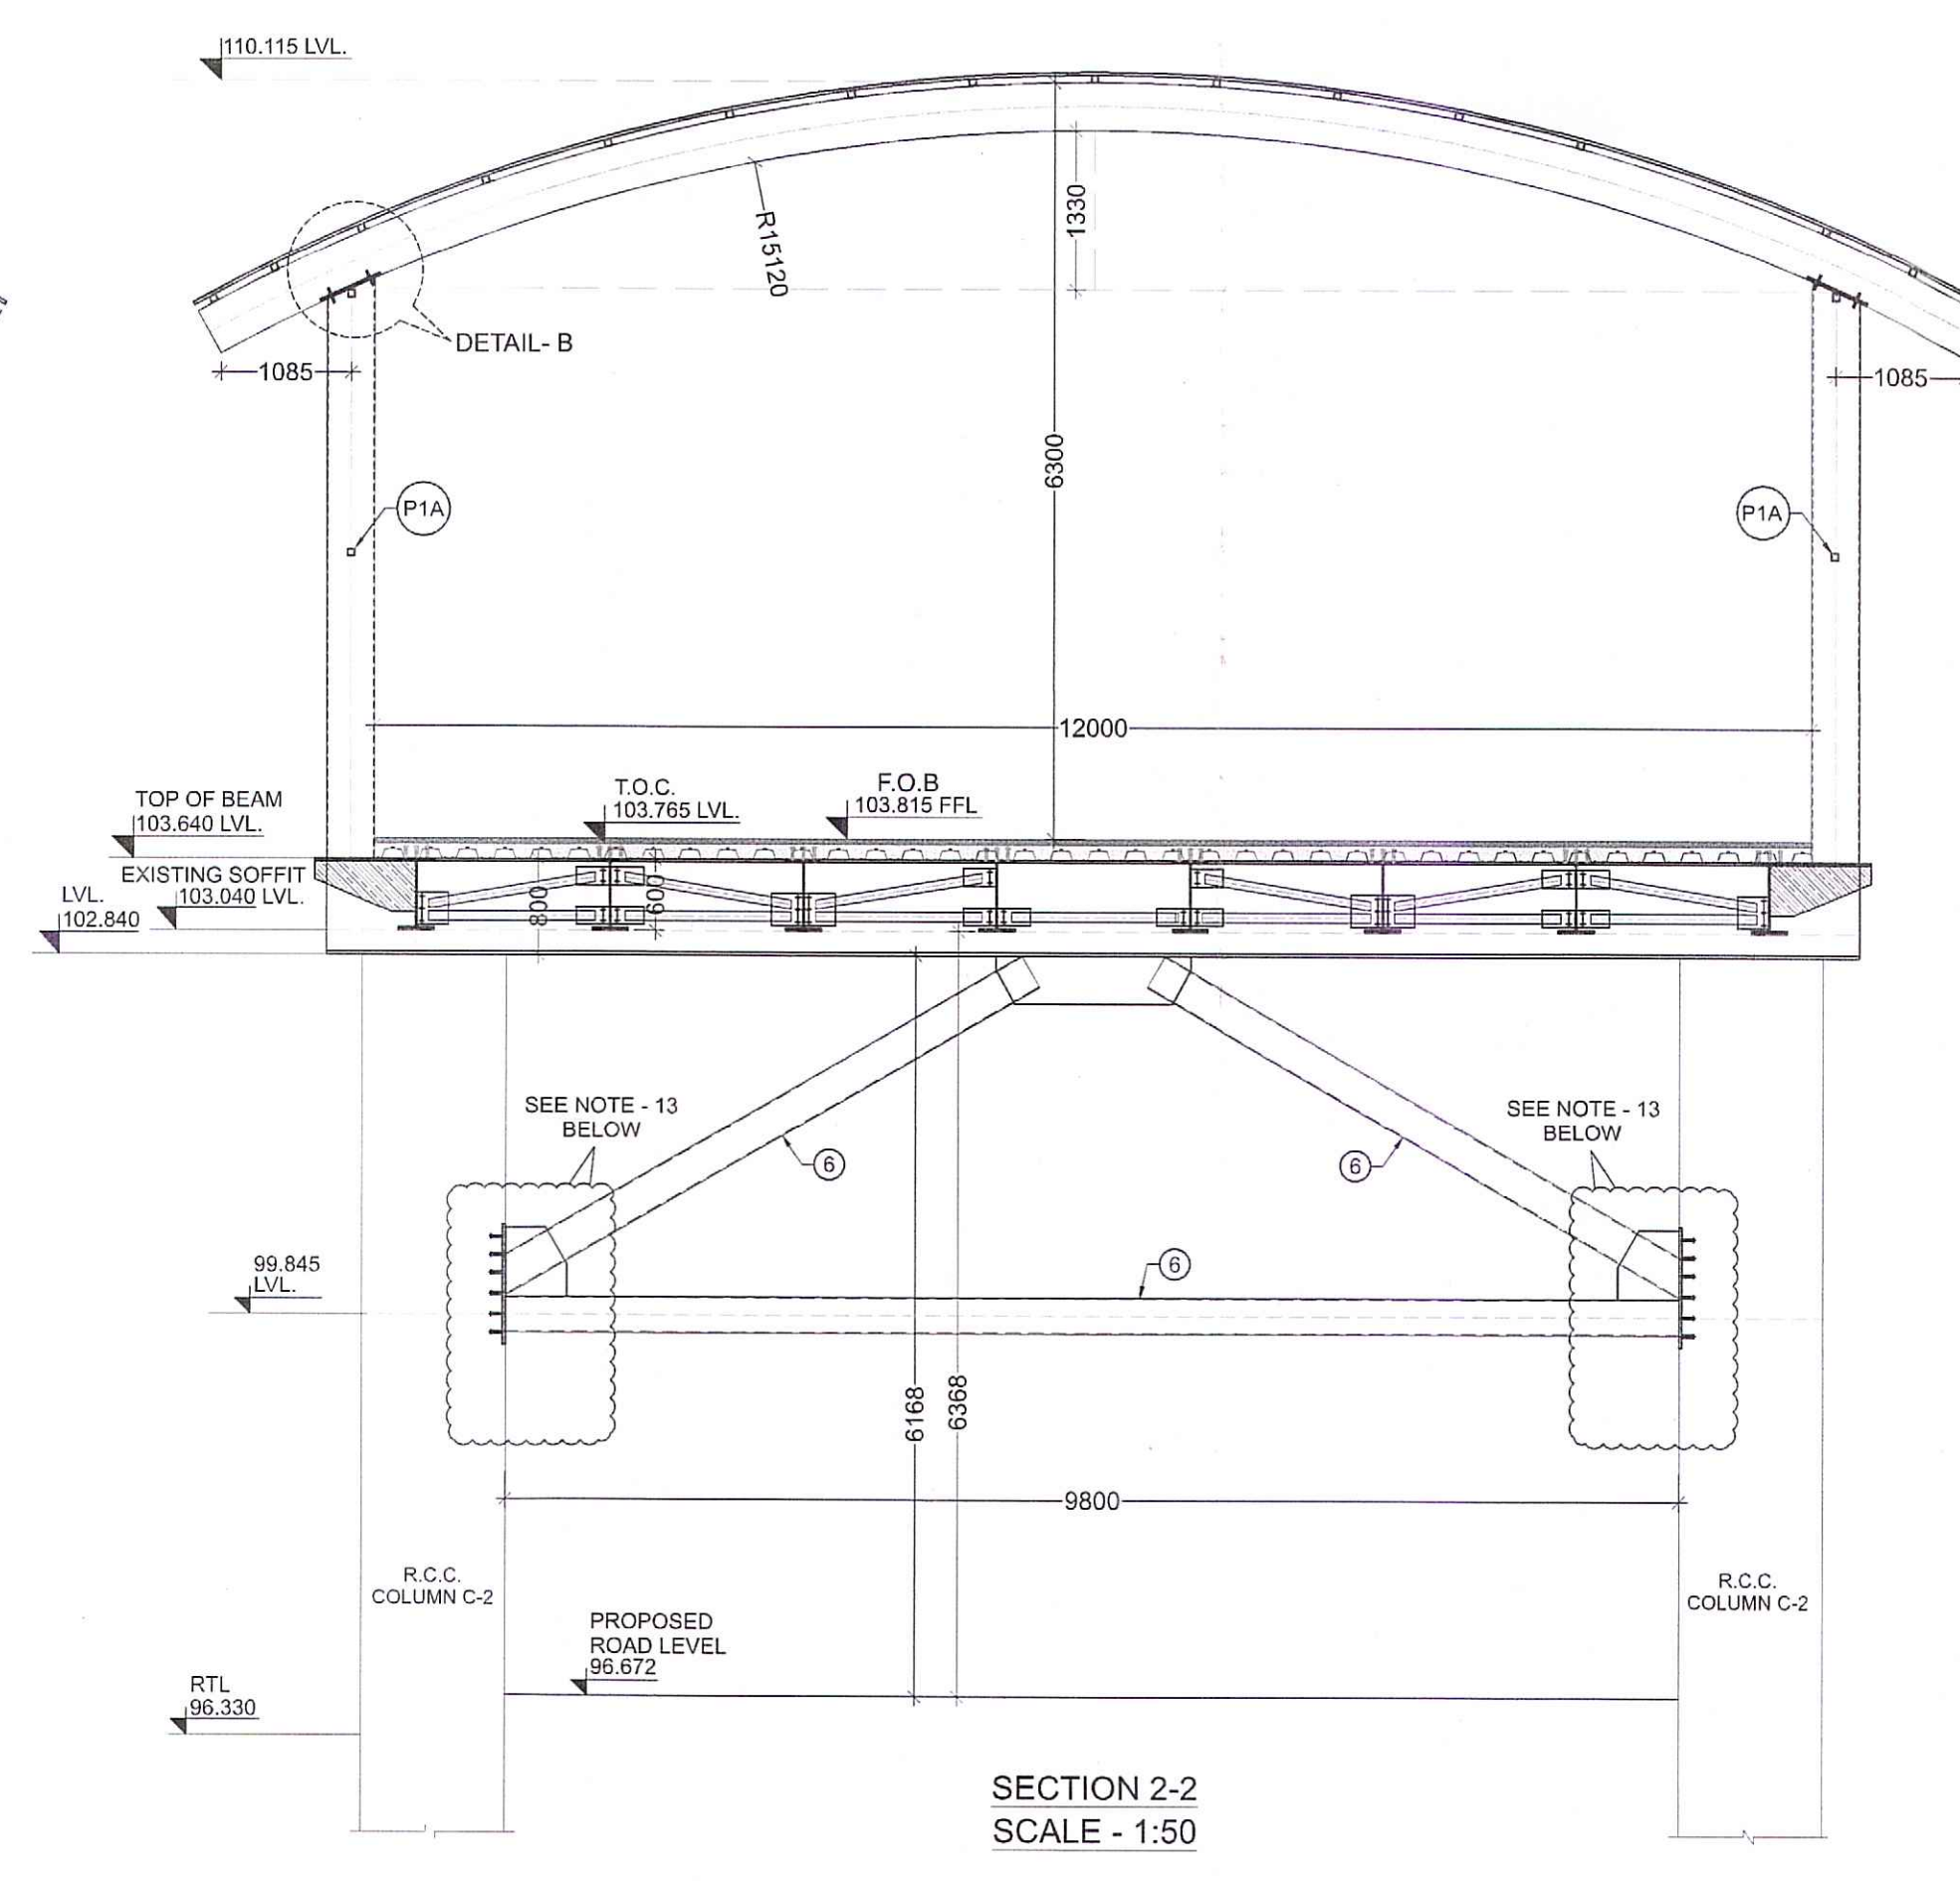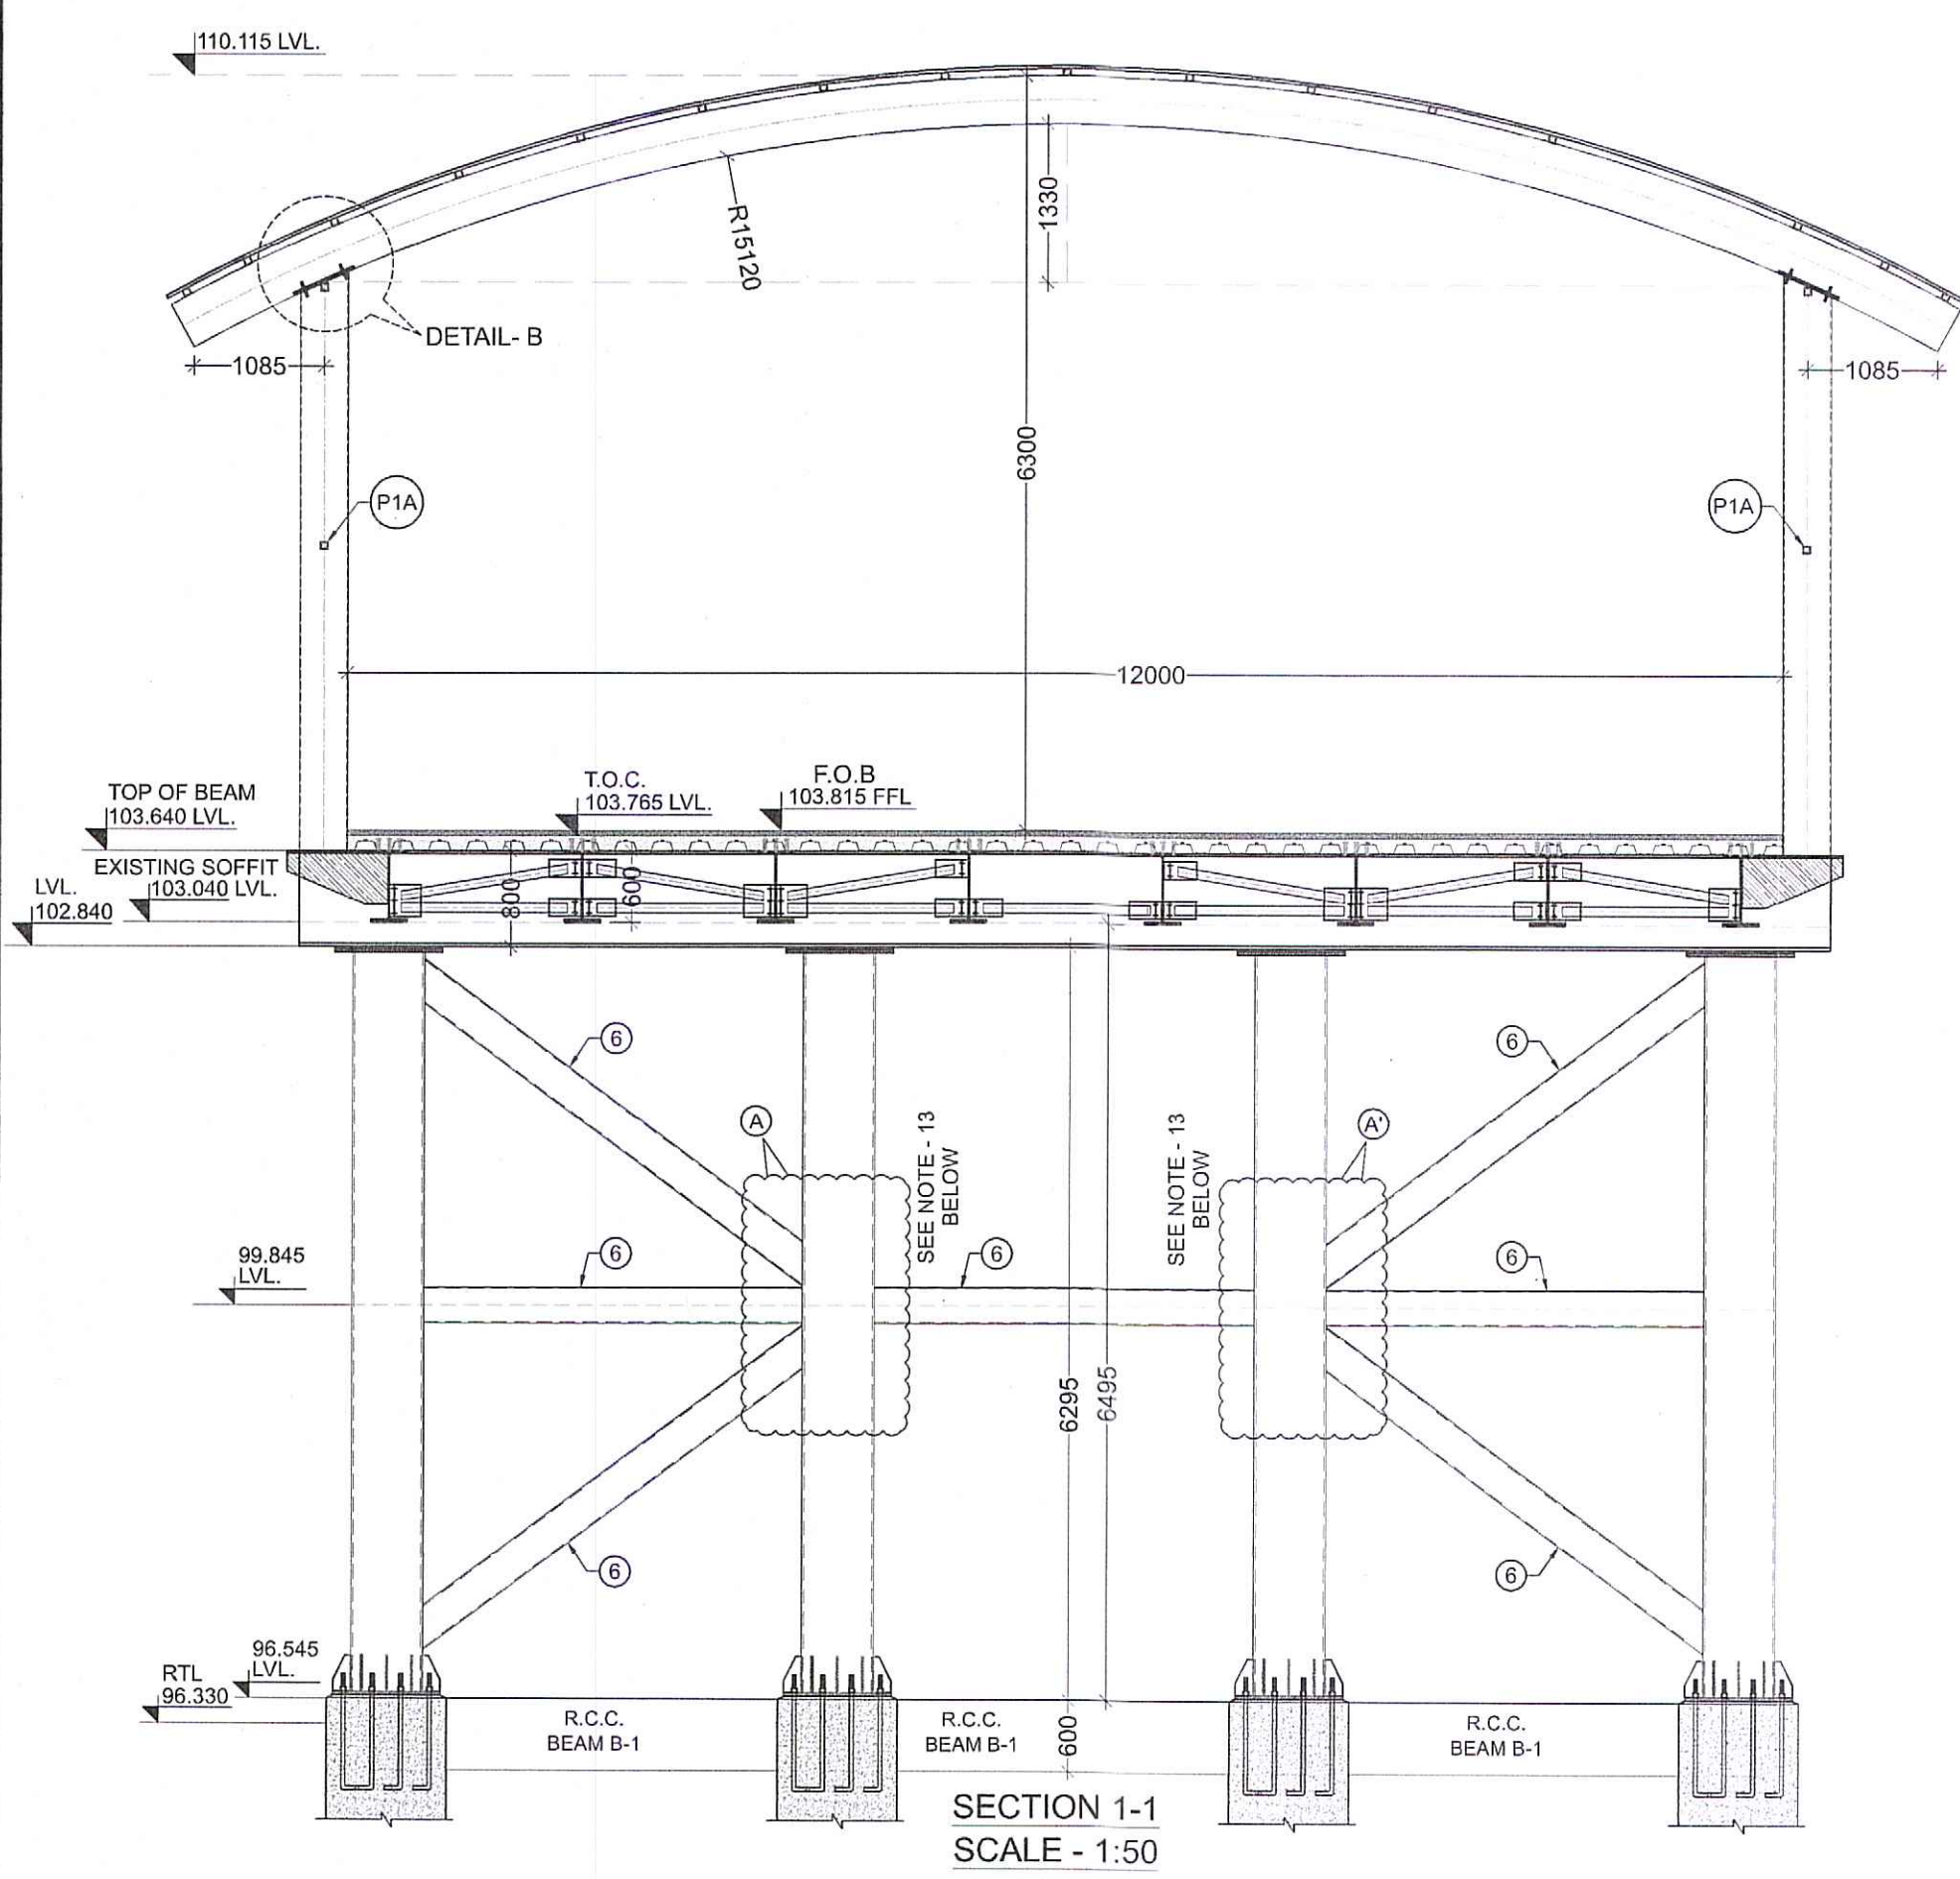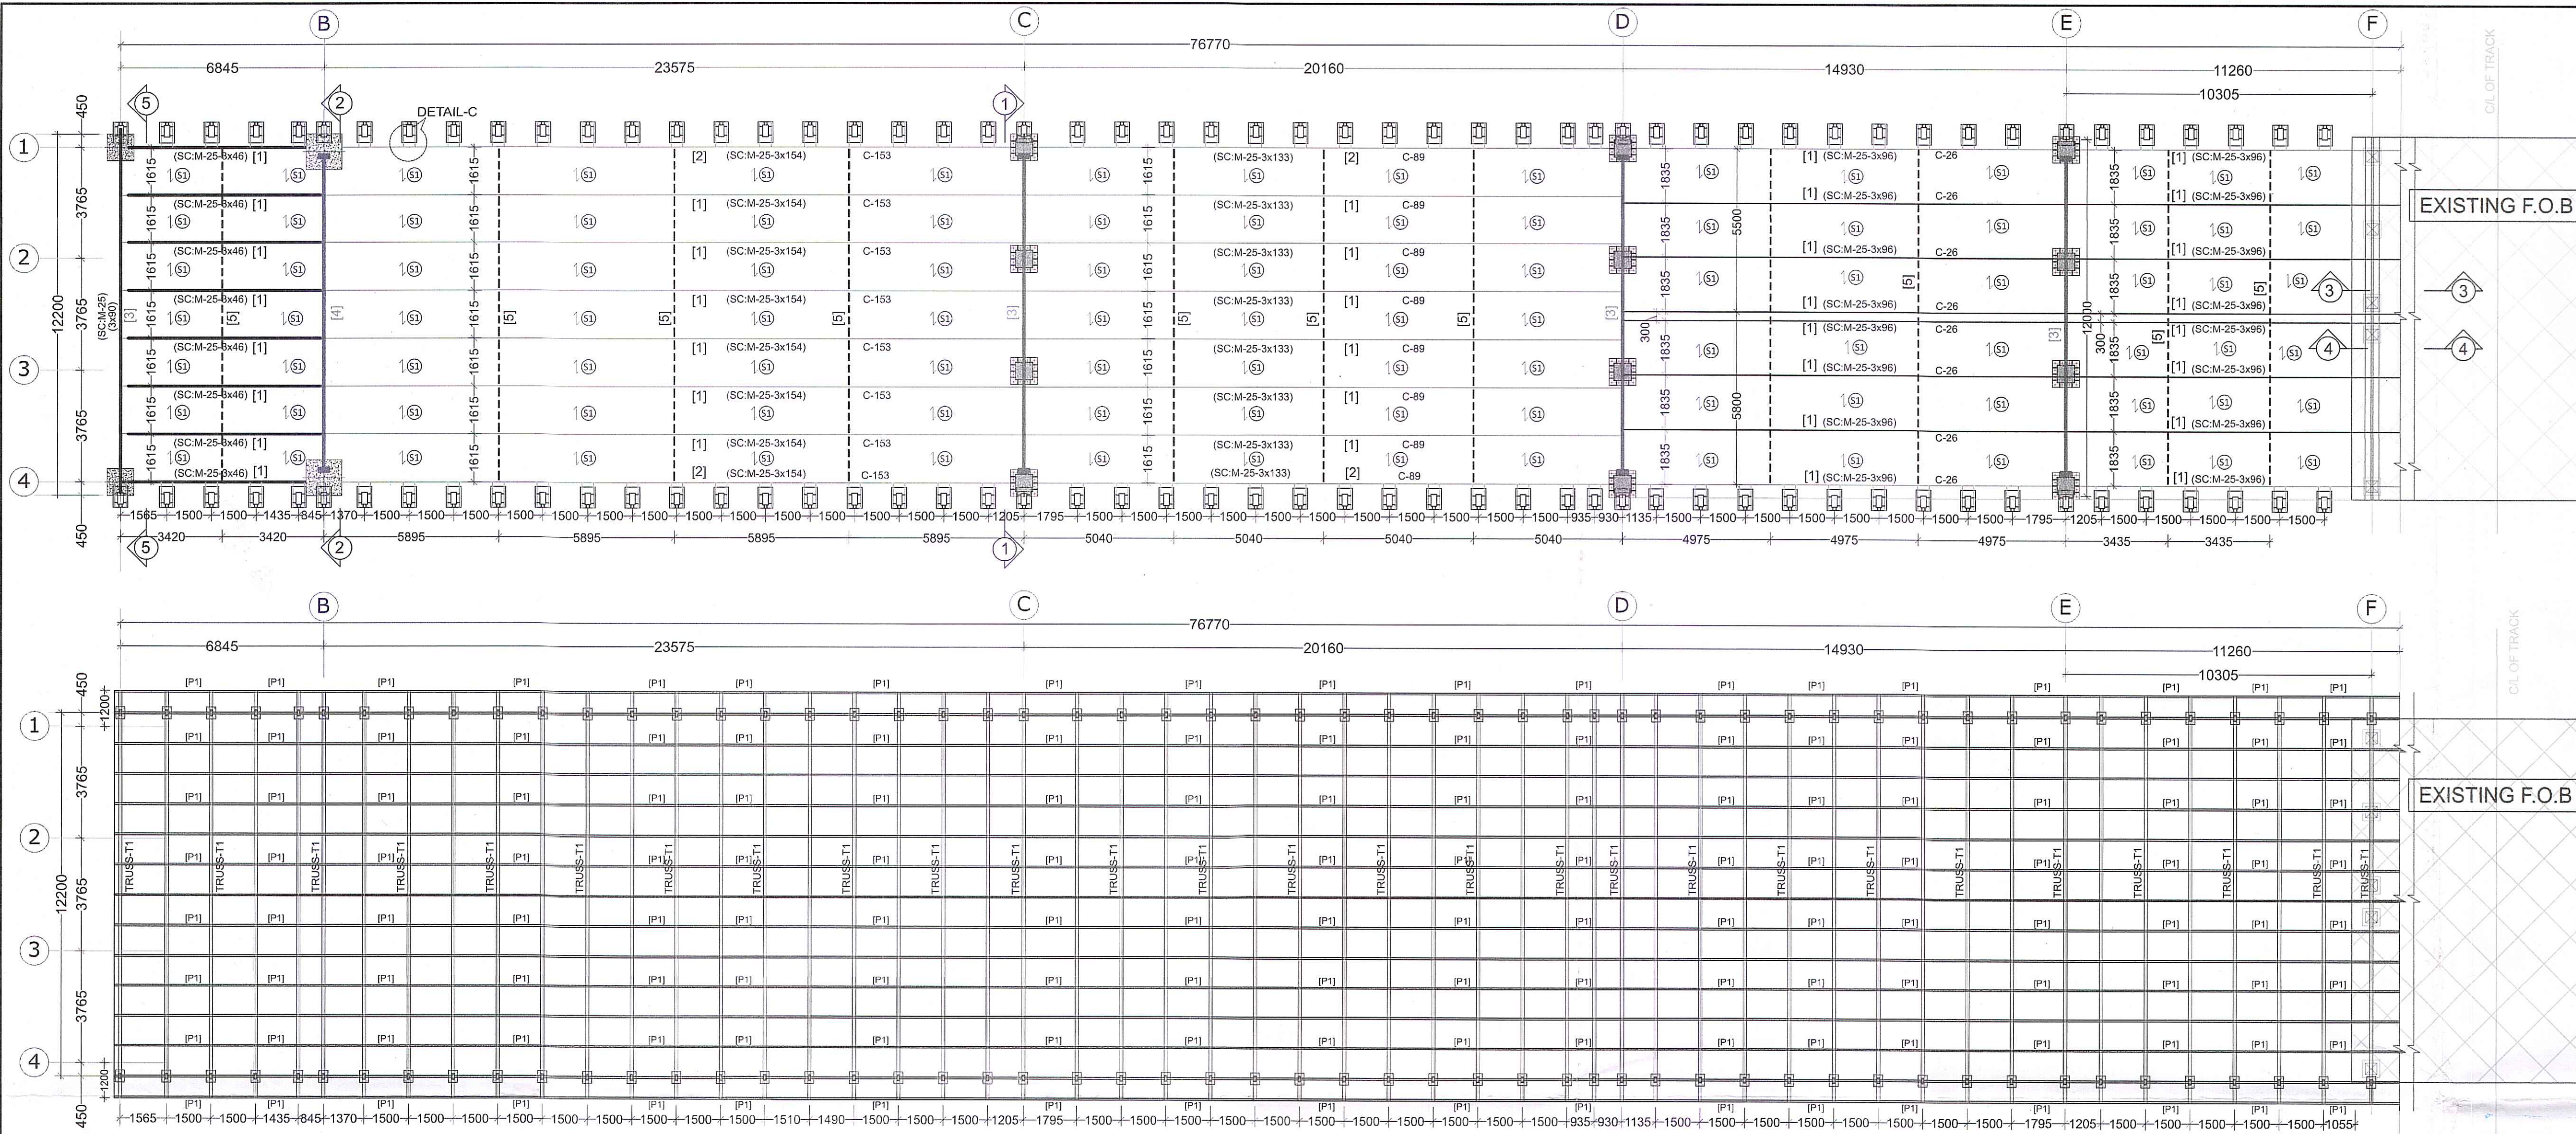

COMPOSITE STEEL DECK SCHEDULE						
SLAB MARK	TOTAL SLAB THICKNESS	STEEL DECK (MIN)	GRADE OF CONCRETE	SLAB BOTTOM REINFORCEMENT	SLAB TOP MAIN REINFORCEMENT	SLAB DISTRIBUTION REINFORCEMENT
S1	125mm THK	TR80 1.0mm THICK	M-45	T12-300	T10-200	T10-200

STEEL BEAM SCHEDULE-(E-450)			
BEAM MARK	SIZE	BEAM MARK	SIZE
PG-1	PG 300X600X25X10	PG-4	PG 300X800X30X12
[1]	10	[3]	12
[2]	16	[4]	12

S.R. NO	TYPE	C	CHAMBER
1	300X800X25X10	SC	SHEAR CONNECTOR
2	300X600X40X16	SC	SHEAR CONNECTOR
3	300X800X30X12	SC	SHEAR CONNECTOR
4	300X800X40X12	SC	SHEAR CONNECTOR
5	CHS 800 X 3.20 (NB MEDIUM)	SC	SHEAR CONNECTOR
6	SHS 300X300X10 THK	SC	SHEAR CONNECTOR
P1	SHS 60X60X3.20 THK PURLIN	SC	SHEAR CONNECTOR
P1A	SHS 60X80X3.20 THK PURLIN	SC	SHEAR CONNECTOR
P2	RHS 200X400X8.00 THK VERTICAL POST	SC	SHEAR CONNECTOR
T1	RHS 200X400X8.00 THK TRUSS	SC	SHEAR CONNECTOR

GENERAL NOTES:

- ALL DIMENSIONS ARE IN MM
- DO NOT SCALE ANY DIMENSIONS
- THESE DRAWING SHALL BE READ IN CONJUNCTION WITH RELEVANT SERVICES DRAWING.
- THE REINFORCEMENT SHALL BE T.M.T. BARS OR COLD-TWISTED DEFORMED BARS Fe 550 HAVING YIELD STRENGTH NOT LESS THAN 550N/mm² AND CONFORMING TO IS. 1786-2008 AND HAVING MINIMUM ELONGATION OF 14.5%
- GRADE OF CONCRETE SHALL BE M30, M45
- CLEAR COVER SHALL BE AS FOLLOWS:
SLAB 20 MM
FOUNDATION COVER 50 MM
COLUMN COVER 40 MM
- DEVELOPMENT LENGTH (LD) SHALL BE EQUAL TO 50xDIA OF BAR
- LAP LENGTH SHALL BE EQUAL TO DEVELOPMENT LENGTH (LD) OF SMALLER DIA BAR OVERLAPPED
- GRADE OF SHEAR CONNECTOR SHALL BE E - 350 AND 100 MM LONG
- RAIL TOP LEVEL (RTL) 96.33 = ± 0.00 LEVEL FOR F.O.B. - 02






KEY PLAN

REVISION

REVISION	DESCRIPTION	DATE
R7	FOOTING REVISED AS PER SITE CONDITION	20-03-2024
R6	CRD SUBMISSION FOR APPROVAL	04-03-2024
R5	SUBMISSION FOR APPROVAL	20-02-2024
R4	COMMENTS INCORPORATED	13-02-2024
R3	COMMENTS INCORPORATED	16-12-2023
R2	COMMENTS INCORPORATED	06-12-2023
R1	COMMENTS INCORPORATED	14-10-2023
R0	SUBMISSION FOR APPROVAL	18-08-2023




DESIGN DIRECTOR
DRAWING STAGE
C
AUTHORITY
NORTH CENTRAL RAILWAY
AUTHORITY ENGINEER
LION ENGINEERING CONSULTANTS PVT LTD.
CONTRACTOR
DINESHCHANDRA-EVRASCON JV
STRUCTURE:
Constructure Design P. Ltd.
ARCHITECTS:
CREATIVE GROUP LLP
PROJECT
MAJOR UPGRADATION OF PRAYAGRAJ JUNCTION RAILWAY STATION OF NORTH CENTRAL RAILWAY
DRAWING TITLE
F.O.B. & TRUSS TOP LEVEL PLAN & SECTIONS
F.O.B. - 2 (12.20 M)
CIVIL LINE SIDE
DWG. NO.
PRYJ/FOB-2/STR-003
SCALE
1:50, 1:100
DATE
18.08.2023
SHEET NO.
1 OF 1
APPROVED BY
H.GERA
CHECKED BY
Harsh
DRAWN BY
SUMIT

11 - FOR CONNECTION & SECTION DETAILS REFER DRAWING NO. - PRYJ/FOB-2/STR-004
12 - FOR BASE PLATE & STEEL COLUMN DETAIL REFER DRG. NO. - PRYJ/FOB-2/STR-002
13 - STRUCTURAL STEEL CONNECTION DETAILS WILL BE PROVIDED BY APPROVED FABRICATOR AT WORKING FABRICATION STAGE DRAWING.
14 - THESE CONNECTION DRAWING ARE FOR ONLY PURPOSE OF SCHEMATIC AND THE DETAILED CONNECTION DESIGN AND DRAWING WILL BE SUBMITTED AT WORKING STAGE.

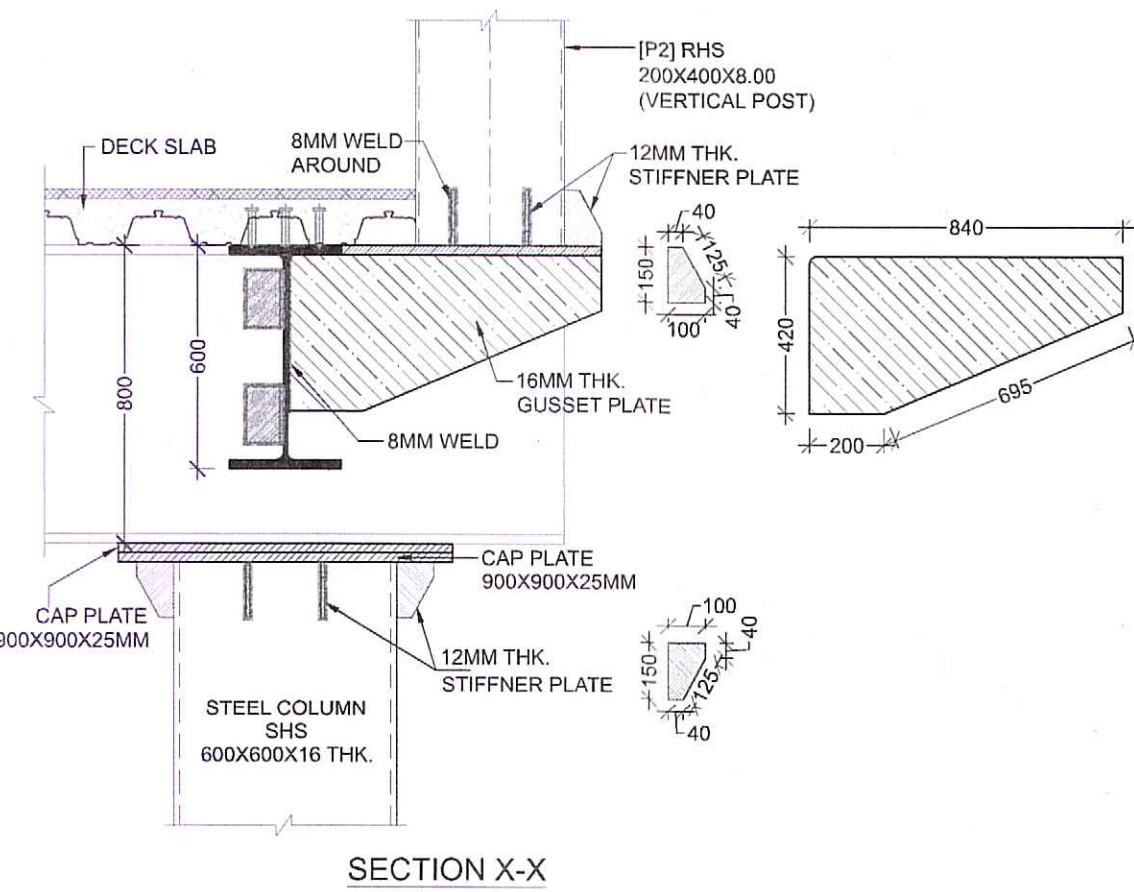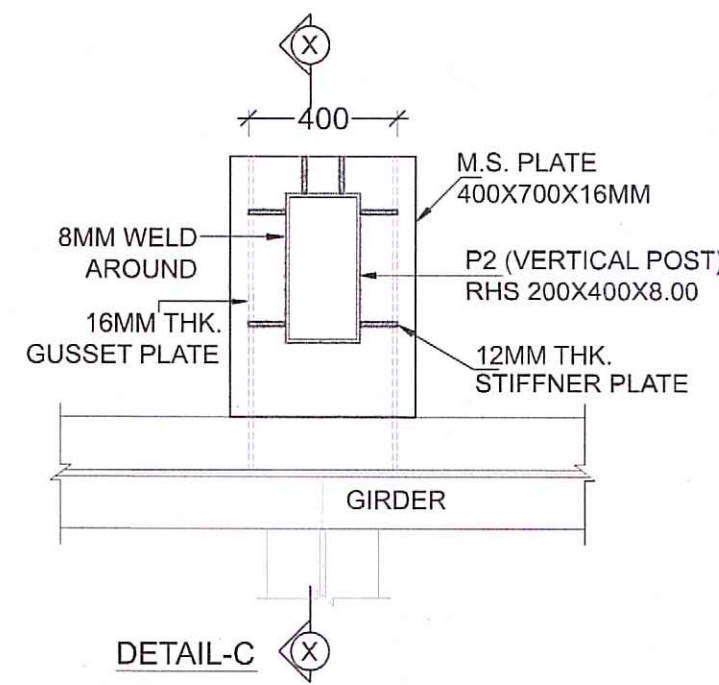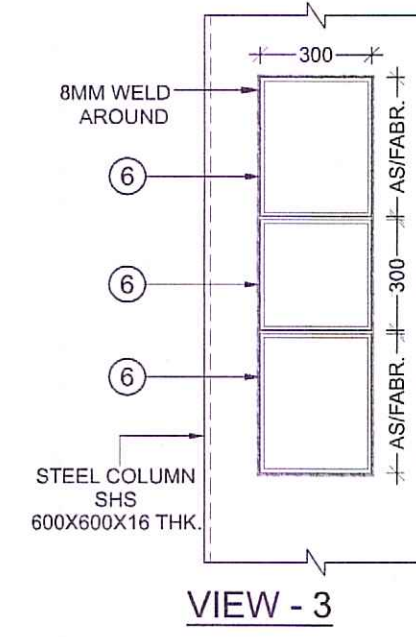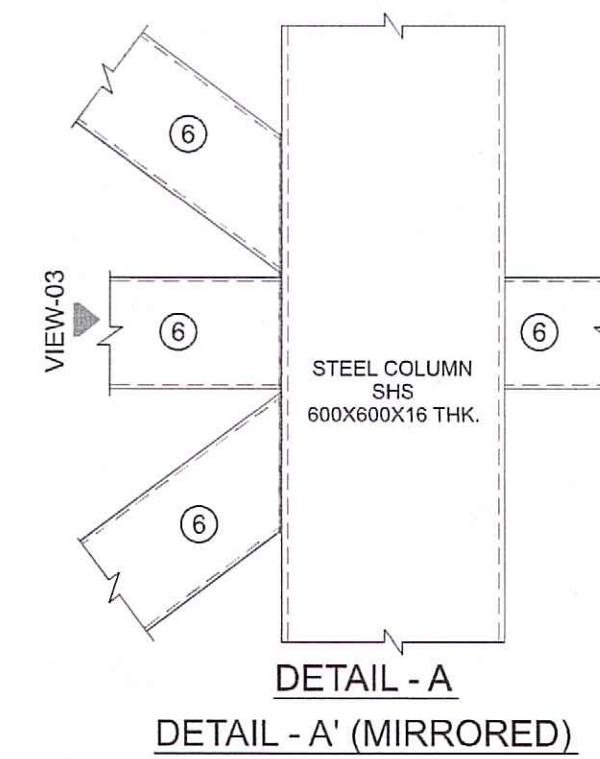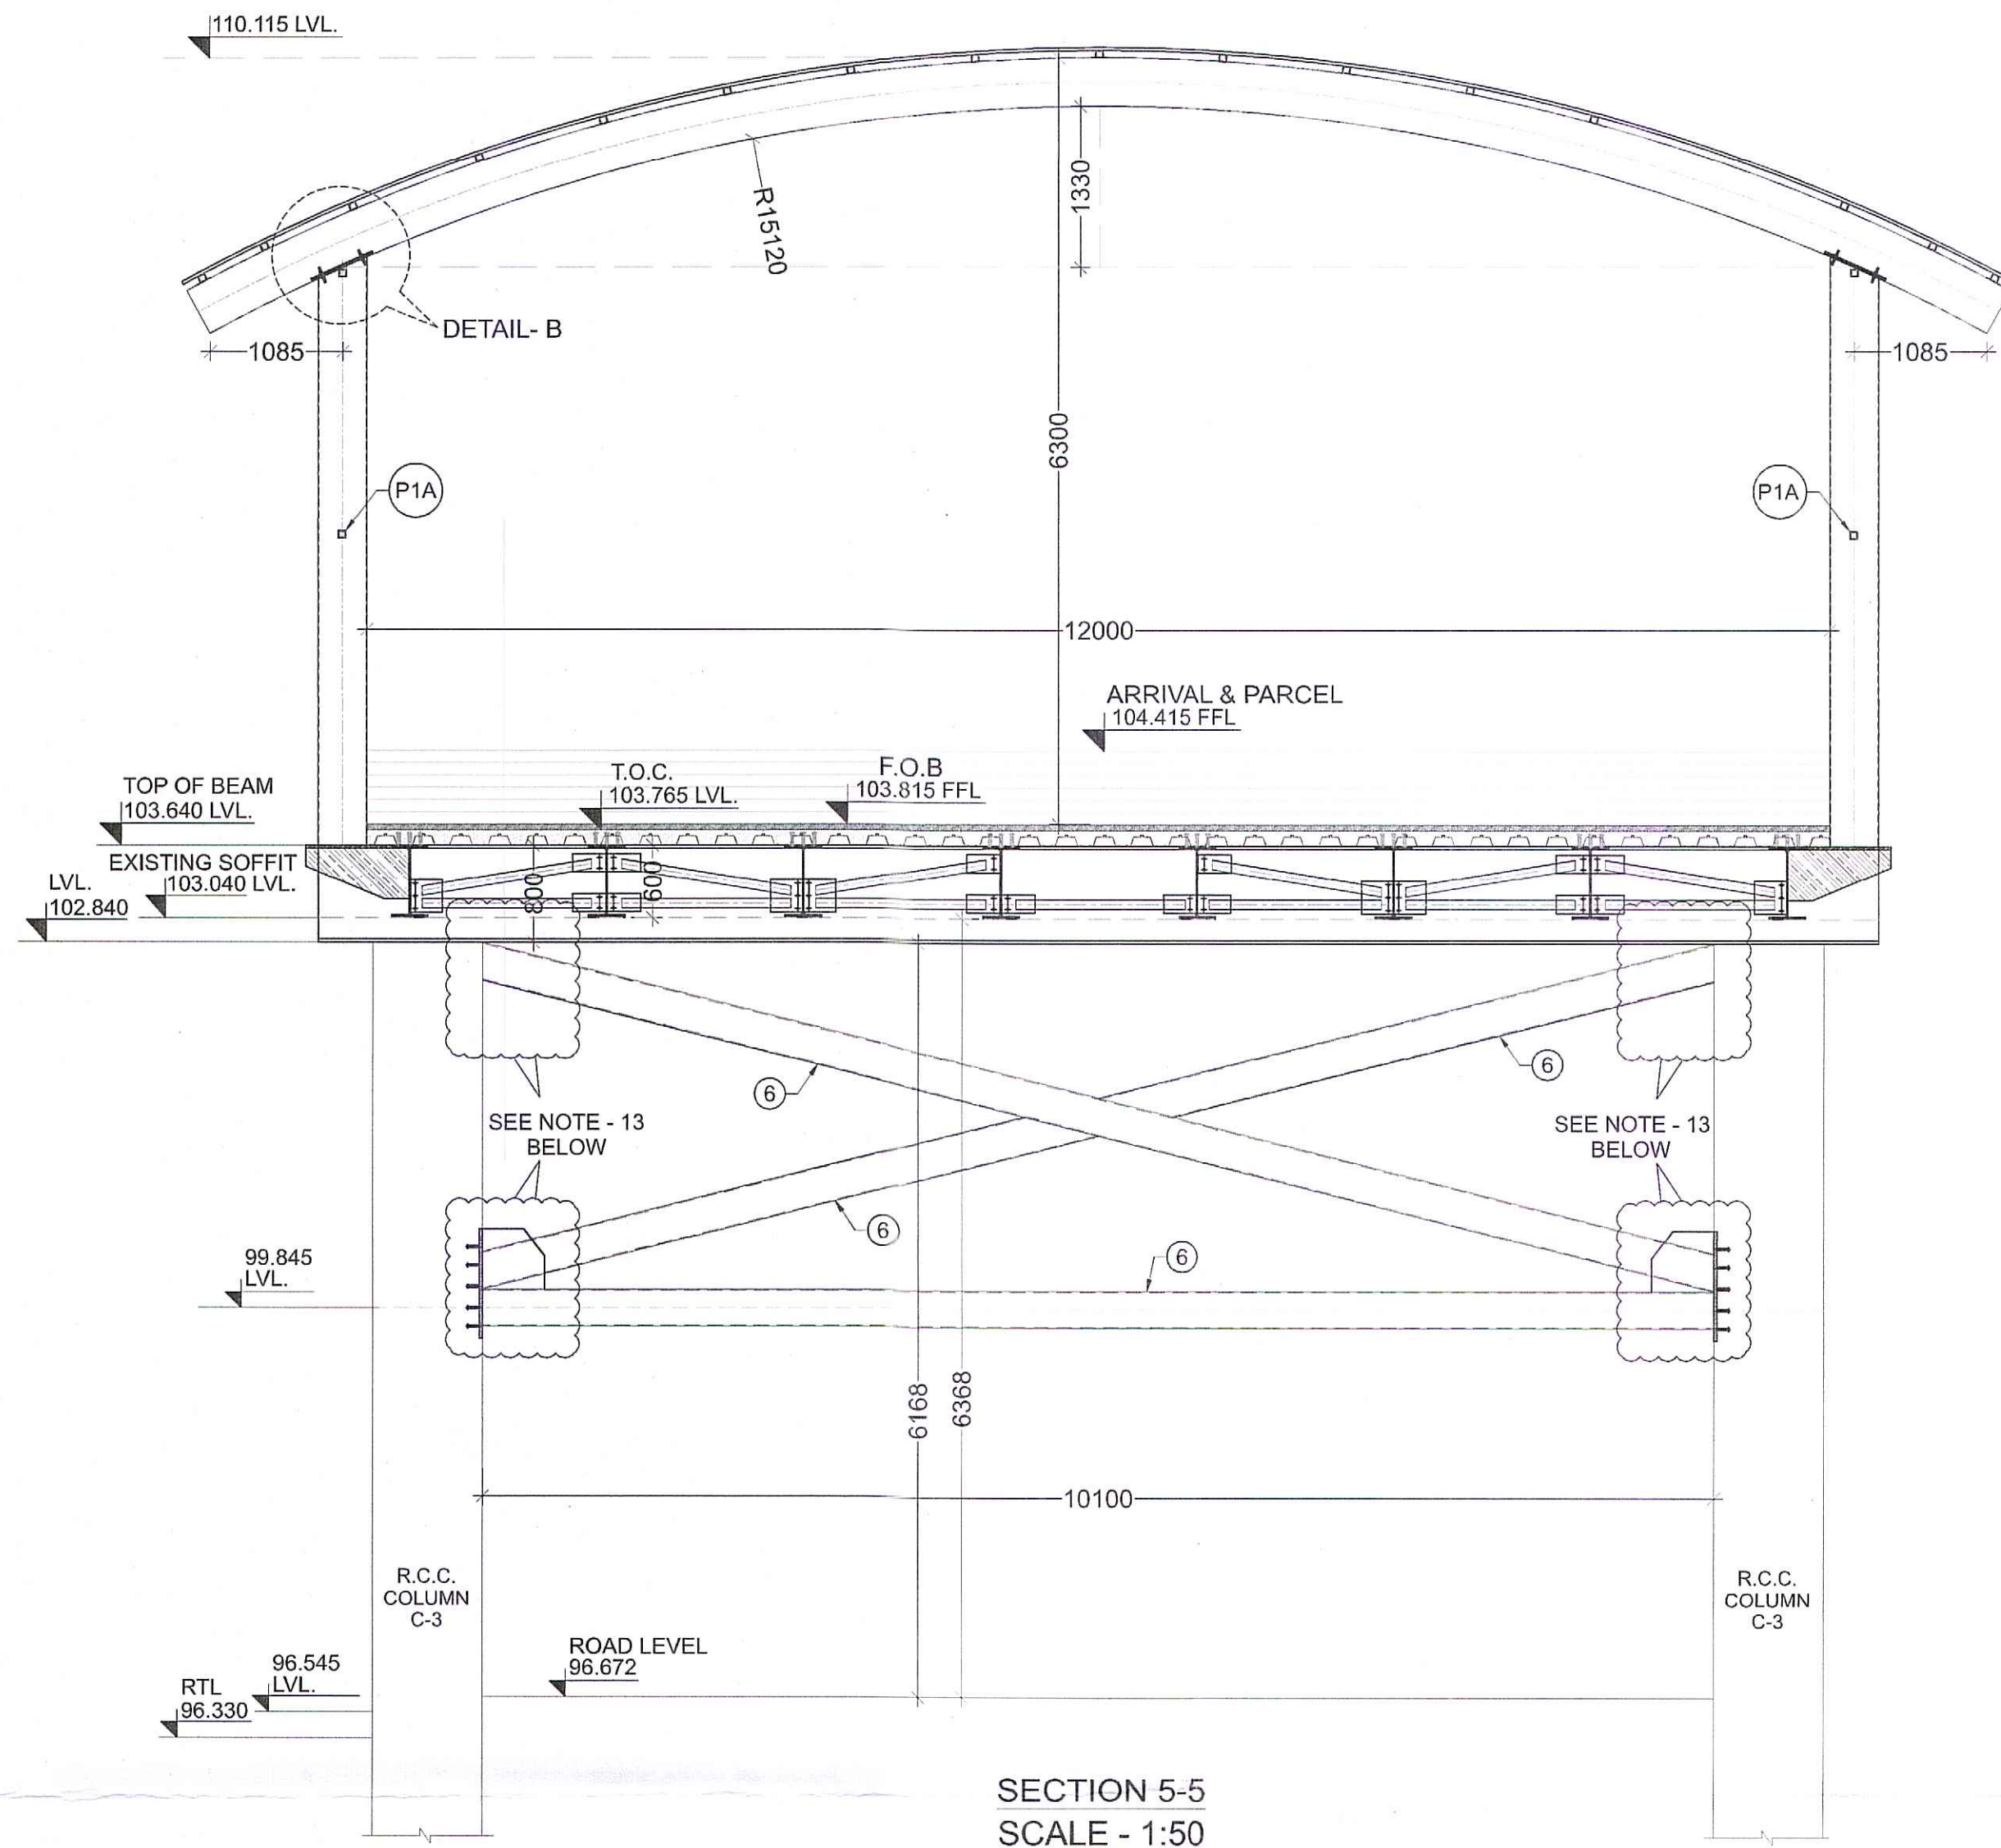

SR. NO	TYPE
1	300X600X25X10
2	350X600X40X16
3	300X800X30X12
4	350X800X40X12
5	CHS 800 X 3.20 (NB MEDIUM) BRACING MEMBER
6	SHS 300X300X10 THK
P1	SHS 60X60X3.20 THK PURLIN
P1A	SHS 60X60X3.20 THK PURLIN
P2	RHS 200X400X8.00 THK VERTICAL POST
T1	RHS 200X400X8.00 THK TRUSS


C	CAMBER
SC	SHEAR CONNECTOR

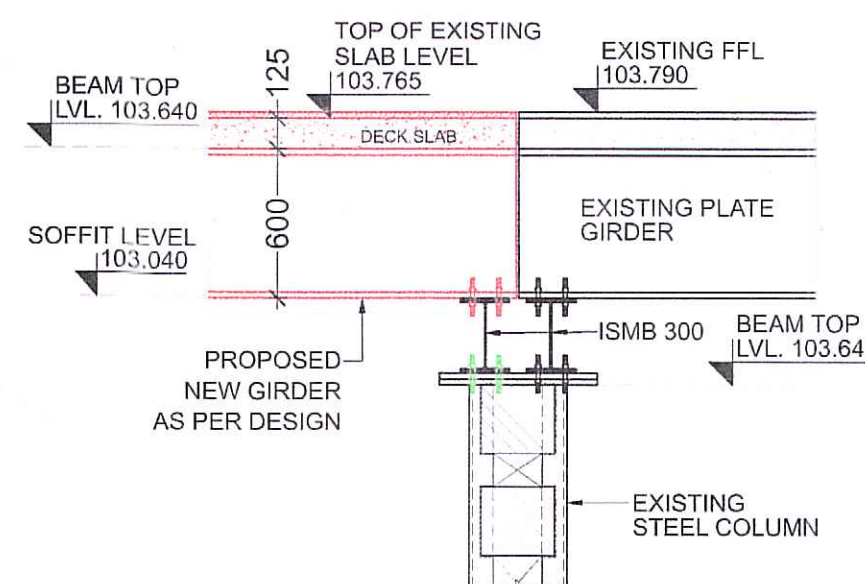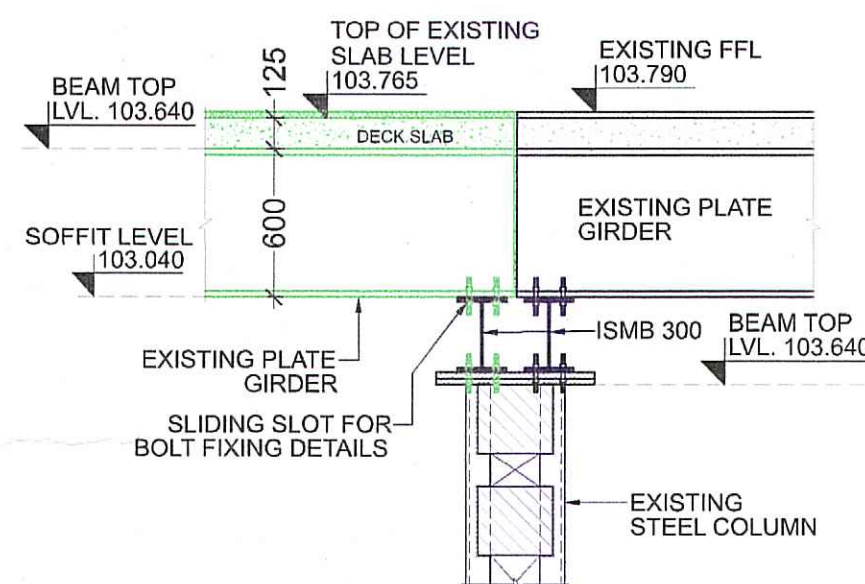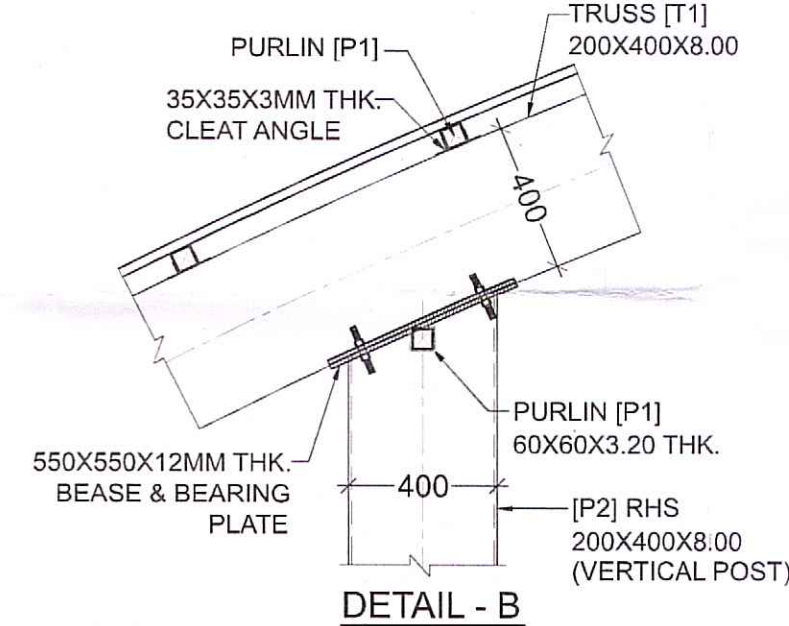

GENERAL NOTES:

1. ALL DIMENSIONS ARE IN MM
2. DO NOT SCALE ANY DIMENSIONS
3. THESE DRAWING SHALL BE READ IN CONJUNCTION WITH RELEVANT SERVICES DRAWING.
4. THE REINFORCEMENT SHALL BE T.M.T. BARS OR COLD TWISTED DEFORMED BARS Fe 550D HAVING YIELD STRENGTH NOT LESS THEN 550N/mm² AND CONFORMING TO I.S. 1786-2008 AND HAVING MINIMUM ELONGATION OF 14.5%
5. GRADE OF CONCRETE SHALL BE M30
6. CLEAR COVER SHALL BE AS FOLLOWS:-
SLAB 20 MM
FOUNDATION COVER 50 MM
COLUMN COVER 40 MM
7. DEVELOPMENT LENGTH (LD) SHALL BE EQUAL TO 50xDIA OF BAR
8. LAP LENGTH SHALL BE EQUAL TO DEVELOPMENT LENGTH (LD) OF SMALLER DIA BAR OVERLAPPED
9. GRADE OF SHEAR CONNECTOR SHALL BE E - 350 AND 100 MM LONG
10. RAIL TOP LEVEL (RTL) 96.33 = ± 0.00 LEVEL FOR F.O.B. - 02

KEY PLAN

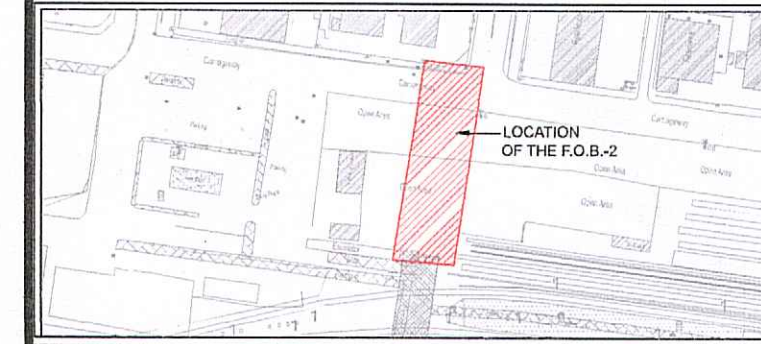

REVISION

REVISION	DESCRIPTION	DATE
R7	FOOTING REVISED AS PER SITE CONDITION	20-03-2024
R6	CRD SUBMISSION FOR APPROVAL	04-03-2024
R5	SUBMISSION FOR APPROVAL	20-02-2024
R4	COMMENTS INCORPORATED	13-02-2024
R3	COMMENTS INCORPORATED	16-12-2023
R2	COMMENTS INCORPORATED	05-12-2023
R1	COMMENTS INCORPORATED	10-10-2023
R0	SUBMISSION FOR APPROVAL	18-09-2023

DESIGN DIRECTOR
AUTHORITY ENGINEER

DRAWING STAGE
NORTH

AUTHORITY
NORTH CENTRAL RAILWAY

AUTHORITY ENGINEER
LION ENGINEERING CONSULTANTS PVT LTD.
LION TOWER PLOT NO. 97, ELEGANT ESTATE, BAIRAGARH, CHICHLI KOLAR ROAD, BHOPAL 462 042 (M.P.)

CONTRACTOR
DINESHCHANDRA-EVRASCON JV
C/o Dineshchandra R. Agrawal Infracon Pvt. Ltd
401, The Grand Mall, S.M. Road, Opp. State Bank Zonal Office, Ambawadi, AHMEDABAD-380 015

STRUCTURE:
Constructure Design P. Ltd.
3rd Floor, Abhishek Plaza, Part-1, Pocket B, Mayur Vihar, Phase-2, New Delhi - 110091
email: constructure@gmail.com
tel. 11.2277.6008, 2272.4917

ARCHITECTS:
CREATIVE GROUP LLP
ARCHITECTS, URBAN PLANNERS & INTERIOR DESIGNERS
S-21, HARGOBIND ENCLAVE, CHATTARPUR, NEW DELHI-110074 PH: +91-9990107773, +91-9990457773

PROJECT
MAJOR UPGRADATION OF PRAYAGRAJ JUNCTION RAILWAY STATION OF NORTH CENTRAL RAILWAY

DRAWING TITLE
CONNECTION DETAILS AT F.O.B. & TRUSS TOP LEVEL F.O.B. - 2 (12.20 M) CIVIL LINE SIDE

DWG. NO.
PRYJ/FOB-2/STR-004

SCALE
DATE
SHEET NO.

APPROVED BY
CHECKED BY
DRAWN BY

Lead Design Checker




Professor
Department of Civil Engineering
S.V.N.I.T. Surat-395 007

CONSTRUCTURE
DESIGNS PVT. LTD.

Assistant Professor
Department of Civil Engineering
S.V.N.I.T., Surat-395 007.

Check O.K.

- 11 - FOR PLAN DETAILS REFER DRAWING NO. - PRYJ/FOB-2/STR-003
- 12 - FOR BASE PLATE & STEEL COLUMN DETAIL REFER DRG. NO. - PRYJ/FOB-2/STR-002
- 13 - STRUCTURAL STEEL CONNECTION DETAILS WILL BE PROVIDED BY APPROVED FABRICATOR AT WORKING FABRICATION STAGE DRAWING.
- 14 - THESE CONNECTION DRAWING ARE FOR ONLY PURPOSE OF SCHEMATIC AND THE DETAILED CONNECTION DESIGN AND DRAWING WILL BE SUBMITTED AT WORKING STAGE.

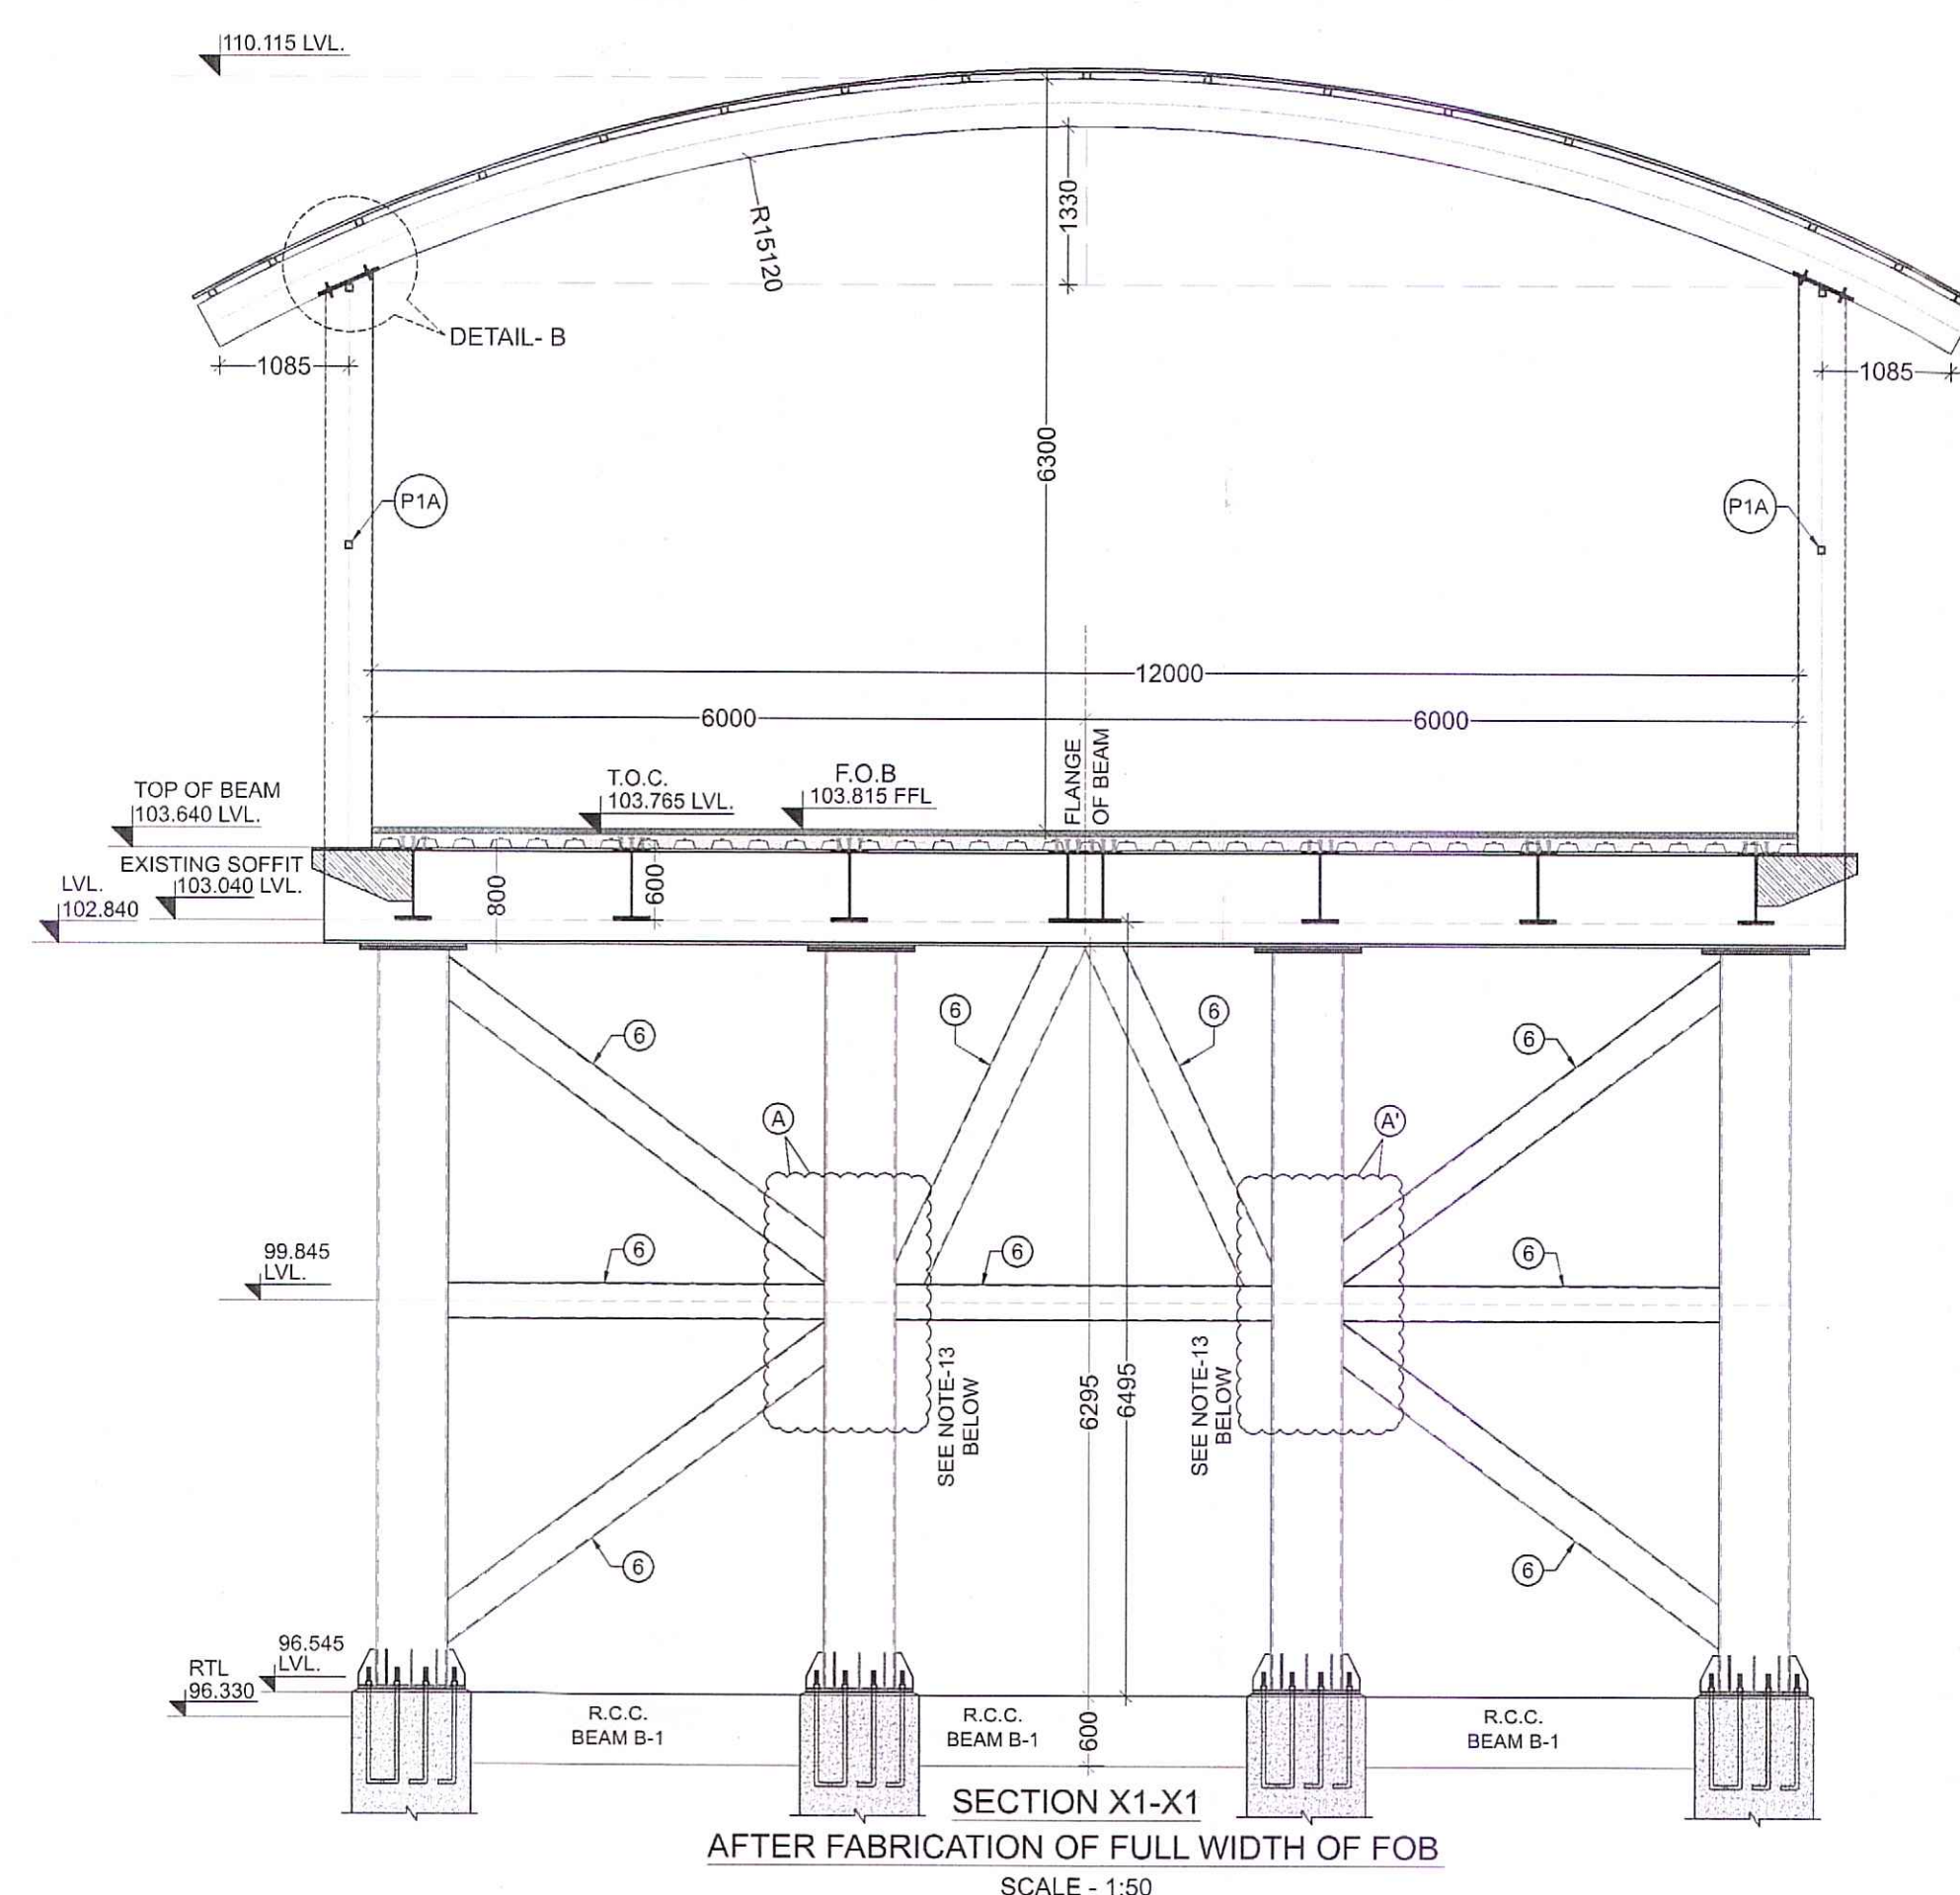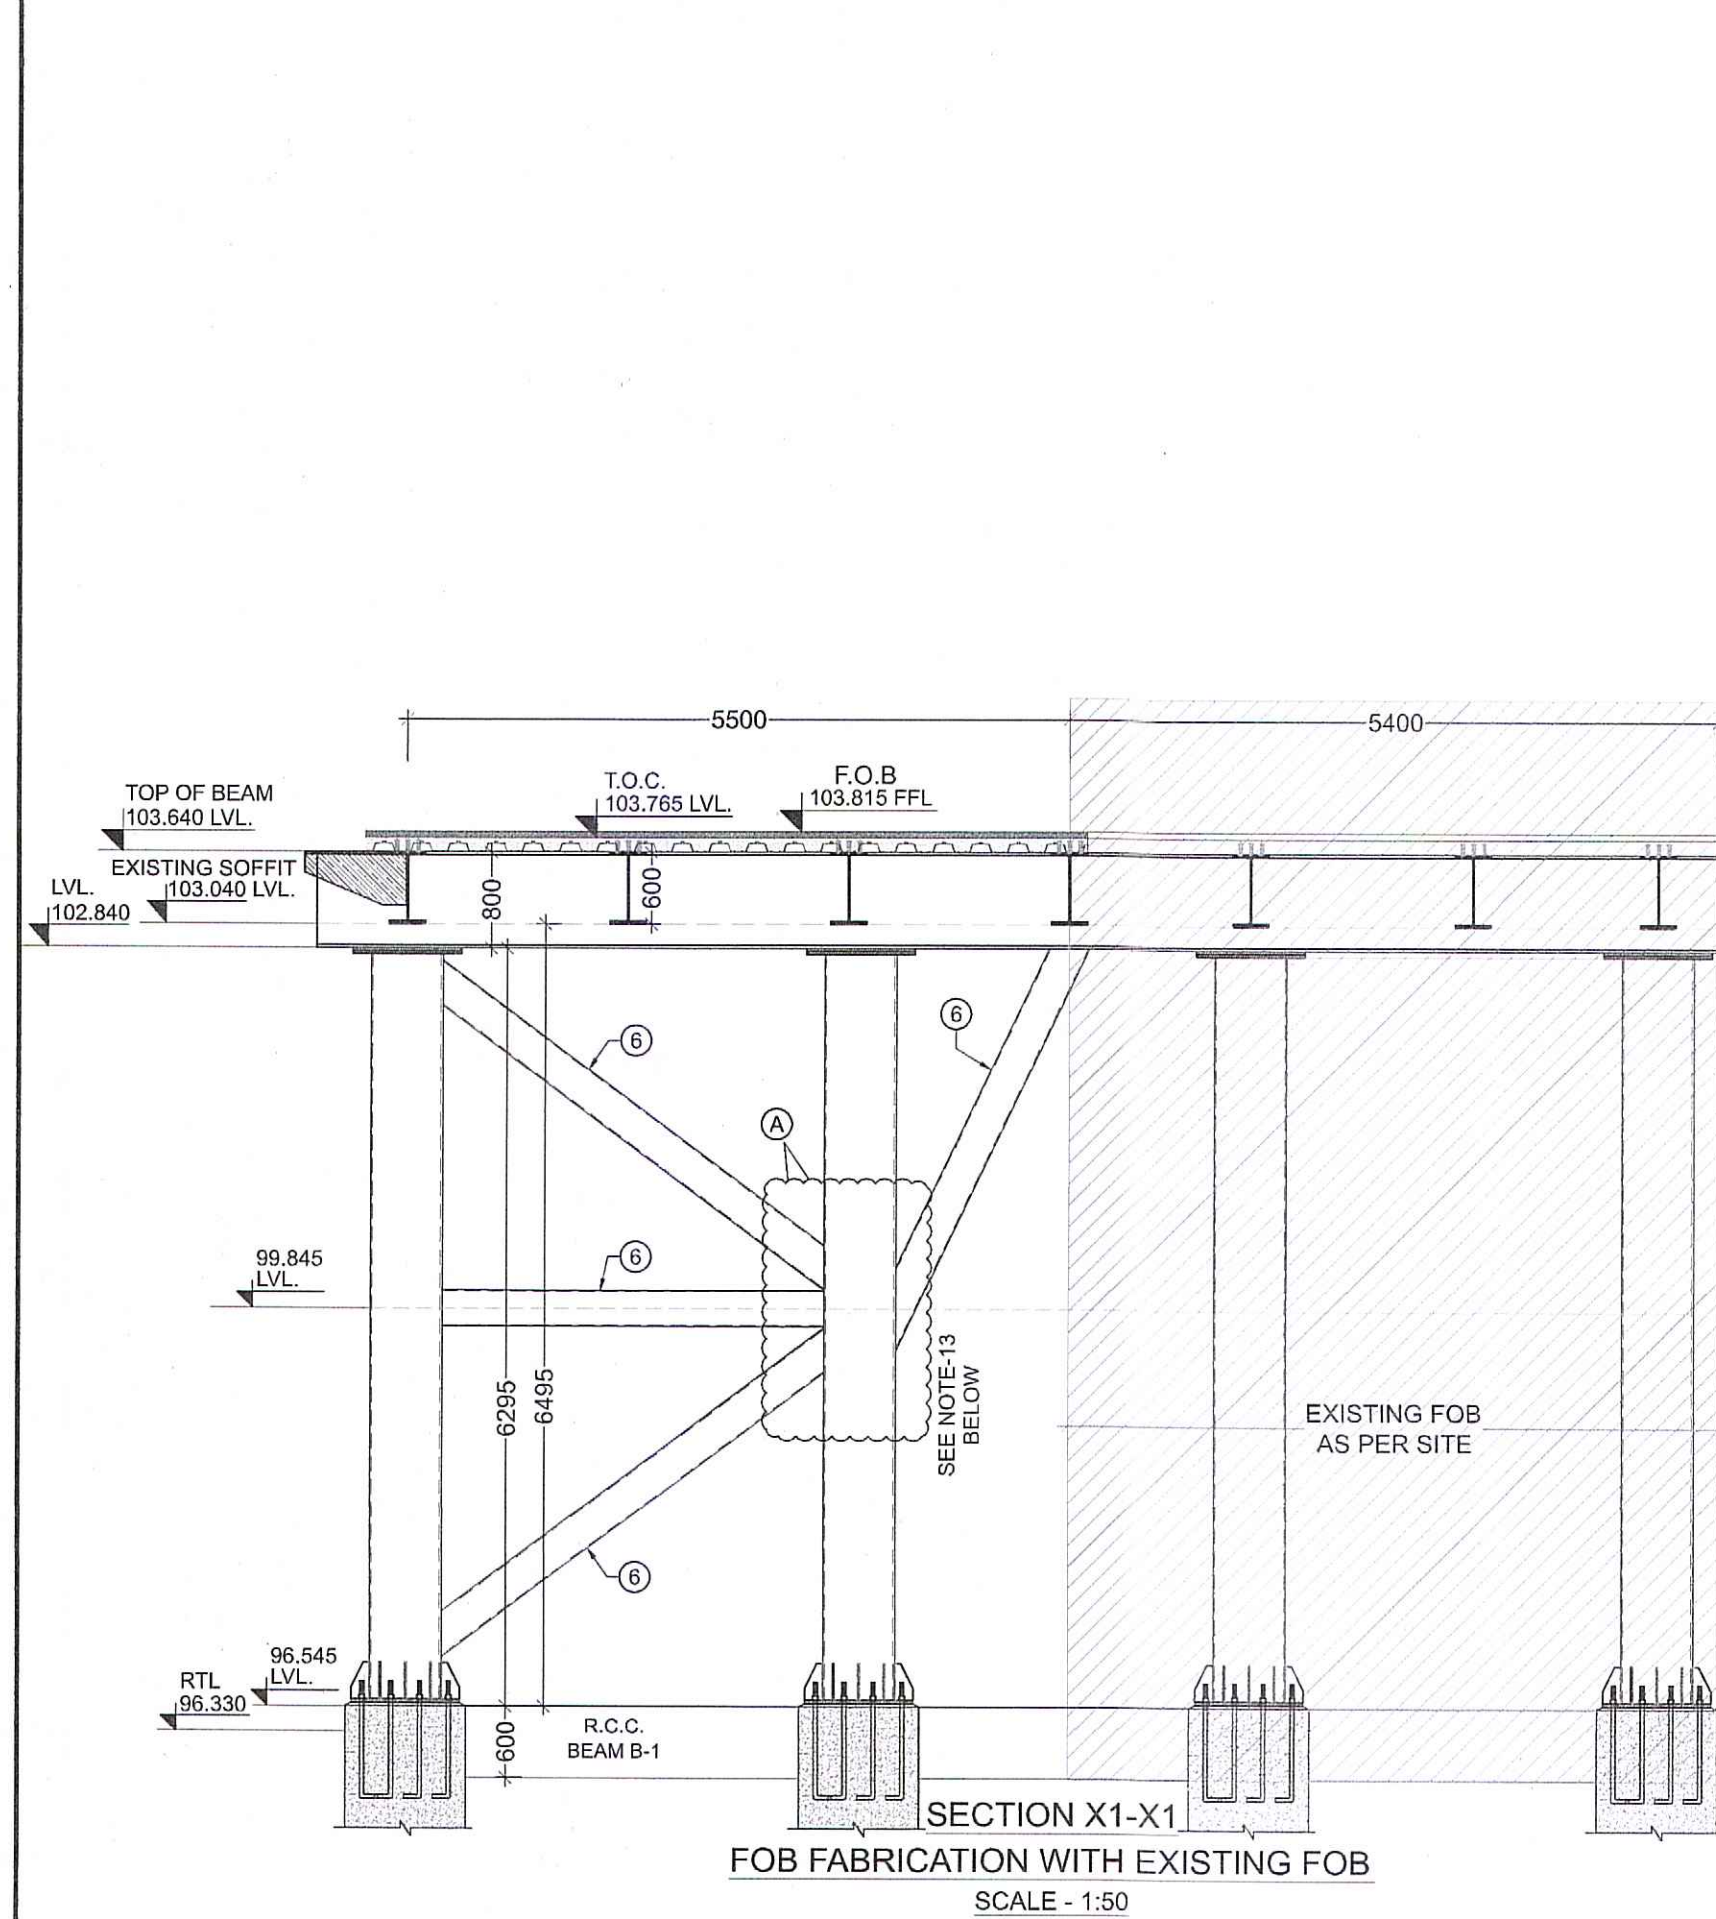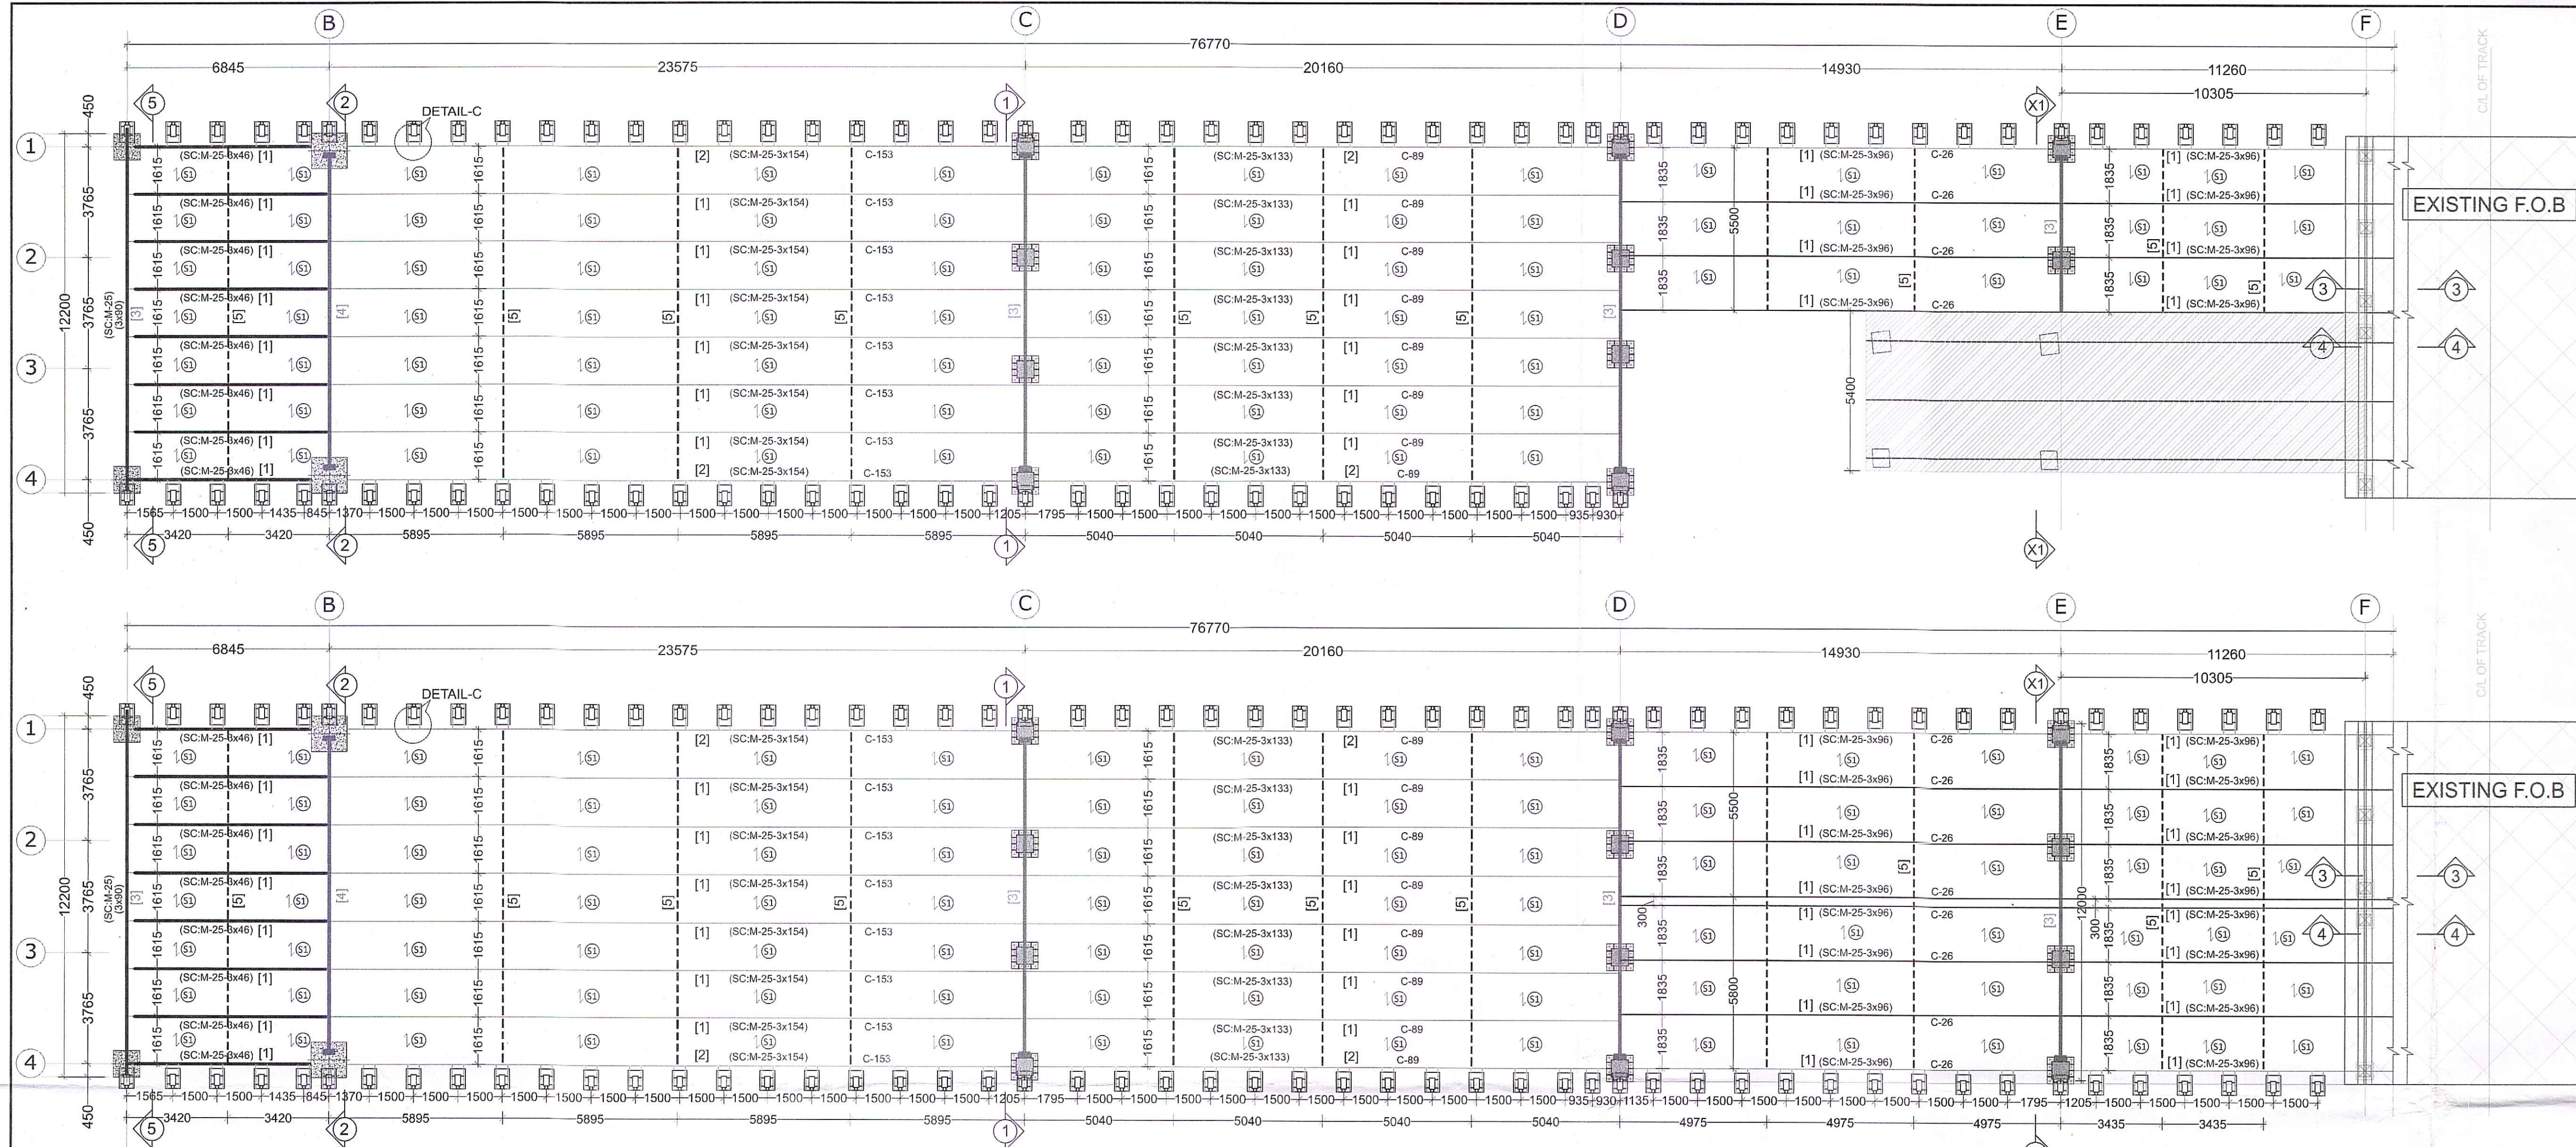

EXISTING STRUCTURE
AS PER SITE

Lead Design Checker

Professor
Department of Civil Engineering
S.V.N.I.T. Surat-395 007

CONSTRUCTURE
DESIGNS PVT. LTD.

Assistant Professor
Department of Civil Engineering
S.V.N.I.T. Surat-395 007.

Check & Found O.K.

GENERAL NOTES: 1. ALL DIMENSIONS ARE IN MM 2. DO NOT SCALE ANY DIMENSIONS 3. THESE DRAWING SHALL BE READ IN CONJUNCTION WITH RELEVANT SERVICES DRAWING. 4. THE REINFORCEMENT SHALL BE T.M.T. BARS OR COLD TWISTED DEFORMED BARS Fe 550D HAVING YIELD STRENGTH NOT LESS THAN 550N/mm ² AND CONFORMING TO I.S. 1786-2008 AND HAVING MINIMUM ELONGATION OF 14.5% 5. GRADE OF CONCRETE SHALL BE M30 6. CLEAR COVER SHALL BE AS FOLLOWS: SLAB 20 MM FOUNDATION COVER 50 MM COLUMN COVER 40 MM 7. DEVELOPMENT LENGTH (LD) SHALL BE EQUAL TO 50xDIA OF BAR 8. LAP LENGTH SHALL BE EQUAL TO DEVELOPMENT LENGTH (LD) OF SMALLER DIA BAR OVERLAPPED 9. GRADE OF SHEAR CONNECTOR SHALL BE E - 350 AND 100 MM LONG 10. RAIL TOP LEVEL (RTL) 96.33 ± 0.00 LEVEL FOR F.O.B. - 02																													
KEY PLAN 																													
REVISION <table border="1"> <thead> <tr> <th>REVISION</th> <th>DESCRIPTION</th> <th>DATE</th> </tr> </thead> <tbody> <tr> <td>R7</td> <td>FOOTING REVISED AS PER SITE CONDITION</td> <td>20-03-2024</td> </tr> <tr> <td>R6</td> <td>CRD SUBMISSION FOR APPROVAL</td> <td>04-03-2024</td> </tr> <tr> <td>R5</td> <td>SUBMISSION FOR APPROVAL</td> <td>20-02-2024</td> </tr> <tr> <td>R4</td> <td>COMMENTS INCORPORATED</td> <td>13-02-2024</td> </tr> <tr> <td>R3</td> <td>COMMENTS INCORPORATED</td> <td>16-12-2023</td> </tr> <tr> <td>R2</td> <td>COMMENTS INCORPORATED</td> <td>06-12-2023</td> </tr> <tr> <td>R1</td> <td>COMMENTS INCORPORATED</td> <td>14-10-2023</td> </tr> <tr> <td>R0</td> <td>SUBMISSION FOR APPROVAL</td> <td>08-08-2023</td> </tr> </tbody> </table>			REVISION	DESCRIPTION	DATE	R7	FOOTING REVISED AS PER SITE CONDITION	20-03-2024	R6	CRD SUBMISSION FOR APPROVAL	04-03-2024	R5	SUBMISSION FOR APPROVAL	20-02-2024	R4	COMMENTS INCORPORATED	13-02-2024	R3	COMMENTS INCORPORATED	16-12-2023	R2	COMMENTS INCORPORATED	06-12-2023	R1	COMMENTS INCORPORATED	14-10-2023	R0	SUBMISSION FOR APPROVAL	08-08-2023
REVISION	DESCRIPTION	DATE																											
R7	FOOTING REVISED AS PER SITE CONDITION	20-03-2024																											
R6	CRD SUBMISSION FOR APPROVAL	04-03-2024																											
R5	SUBMISSION FOR APPROVAL	20-02-2024																											
R4	COMMENTS INCORPORATED	13-02-2024																											
R3	COMMENTS INCORPORATED	16-12-2023																											
R2	COMMENTS INCORPORATED	06-12-2023																											
R1	COMMENTS INCORPORATED	14-10-2023																											
R0	SUBMISSION FOR APPROVAL	08-08-2023																											
DESIGN DIRECTOR DRAWING STAGE C																													
AUTHORITY ENGINEER NOTICE OF OBJECTION NORTH																													
AUTHORITY NORTH CENTRAL RAILWAY																													
AUTHORITY ENGINEER LION ENGINEERING CONSULTANTS PVT LTD. LION TOWER PLOT NO.97, ELEGANT ESTATE, BAIRAGARH, CHICHLI KOLAR ROAD, BHOPAL 462 042 (M.P.)																													
CONTRACTOR DINESHCHANDRA-EVRASCON JV C/o Dineshchandra R. Agrawal Infracon Pvt. Ltd 401, The Grand Mall, S.M. Road, Opp. State Bank Zonal Office, Ambawadi, AHMEDABAD- 380 015																													
STRUCTURE: Constructure Design P. Ltd. 3rd Floor, Abhishek Plaza, Part-1, Pocket B, Mayur Vihar, Phase-2, New Delhi - 110091 email: constructure@gmail.com tel.11.2277.6008,2272.4917																													
ARCHITECTS: CREATIVE GROUP LLP ARCHITECTS, URBAN PLANNERS & INTERIOR DESIGNERS S-21, HARGOBIND ENCLAVE, CHATTARPUR, NEW DELHI-110074 PH:+91-9990107773, +91-9990457773																													
PROJECT MAJOR UPGRADATION OF PRAYAGRAJ JUNCTION RAILWAY STATION OF NORTH CENTRAL RAILWAY																													
DRAWING TITLE F.O.B. CONSTRUCTION DETAILS WITH EXISTING STRUCTURE F.O.B. - 2 (12.20 M) CIVIL LINE SIDE																													
DWG. NO. PRYJ/FOB-2/STR-005																													
SCALE 1:50, 1:100	DATE 18.08.2023	SHEET NO. 1 OF 1																											
APPROVED BY H.GERA	CHECKED BY Harsh	DRAWN BY SUMIT																											

11 - FOR CONNECTION & SECTION DETAILS REFER DRAWING NO. - PRYJ/FOB-2/STR-004
 12 - FOR BASE PLATE & STEEL COLUMN DETAIL REFER DRG. NO. - PRYJ/FOB-2/STR-002
 13 - STRUCTURAL STEEL CONNECTION DETAILS WILL BE PROVIDED BY APPROVED FABRICATOR AT WORKING FABRICATION STAGE DRAWING.
 14 - THESE CONNECTION DRAWING ARE FOR ONLY PURPOSE OF SCHEMATIC AND THE DETAILED CONNECTION DESIGN AND DRAWING WILL BE SUBMITTED AT WORKING STAGE.