


SITE TO RLDA FOR COMMERCIAL DEVELOPMENT AT
 AT ETAWAH - STATION - AREA = 1X100M X 30M = 3000M²

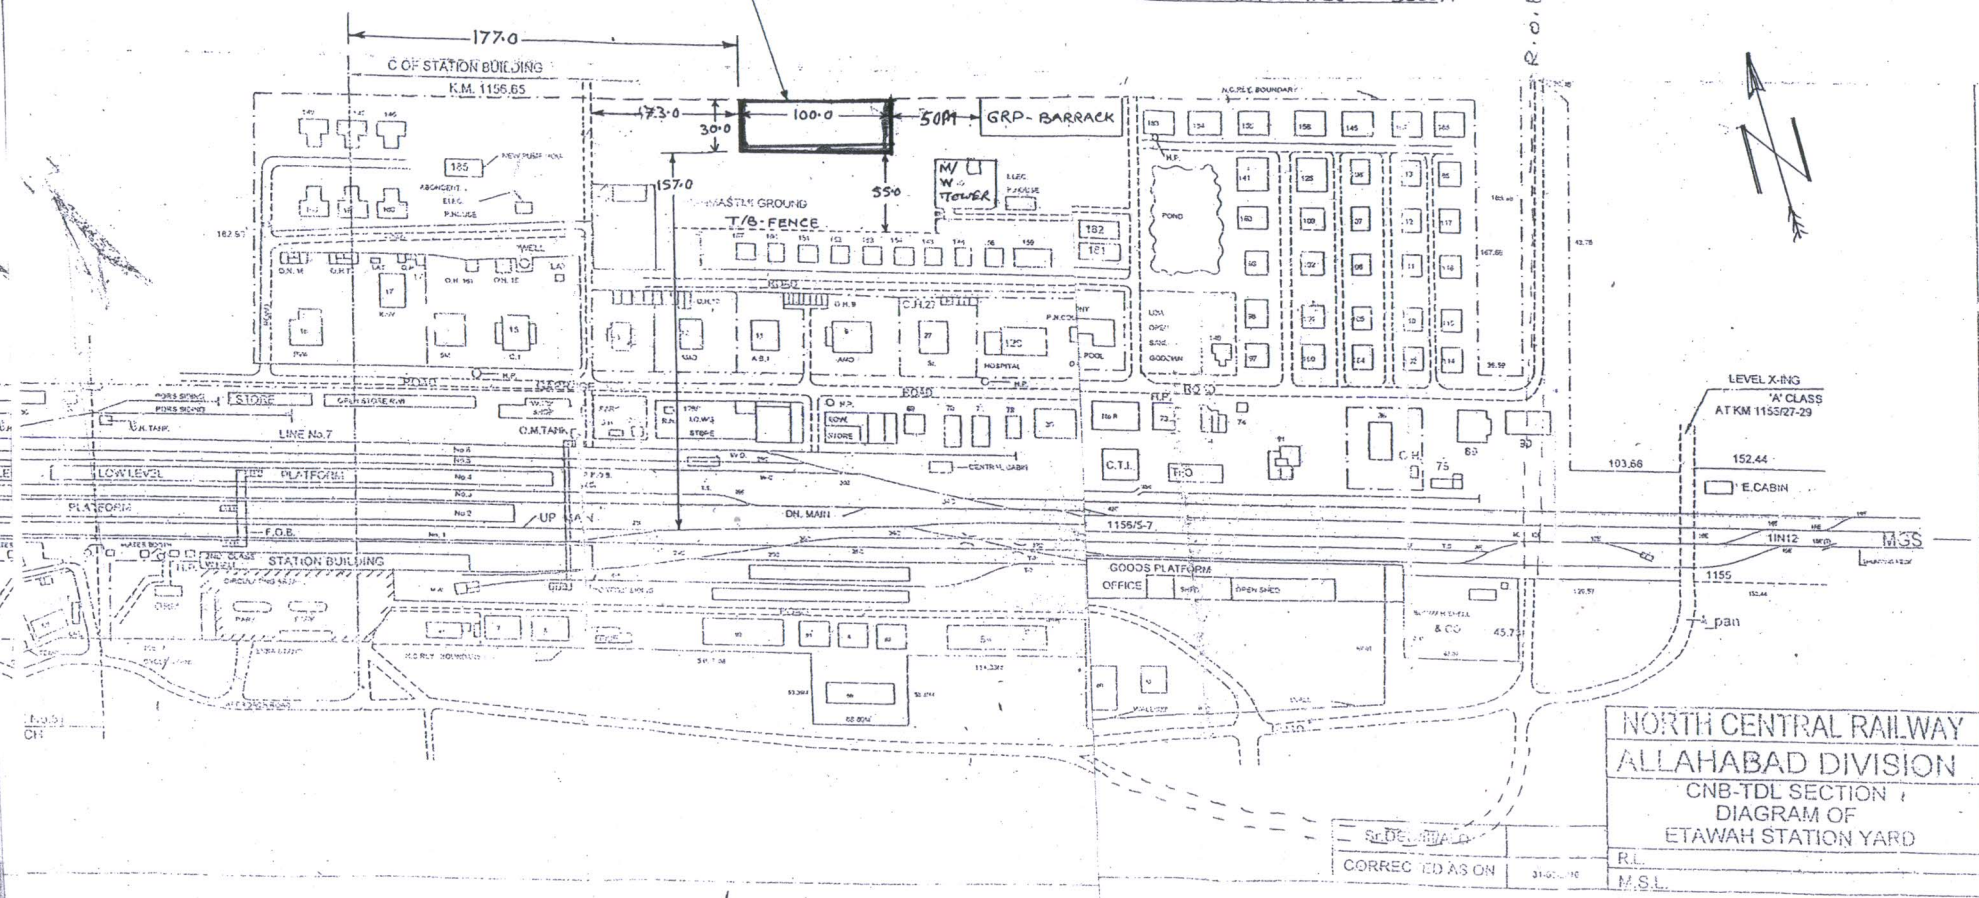

LEVEL X-ING
 'A' CLASS
 ATKM 1155/27-29
 152.44
 E. CABIN


NORTH CENTRAL RAILWAY
 ALLAHABAD DIVISION
 CNB-TDL SECTION
 DIAGRAM OF
 ETAWAH STATION YARD

SEPT 1915
 CORRECTED AS ON 31-05-16

R.L.
 M.S.L.

Smriti
 30/11/15
 10/9/15

SKETCH SHOWING THE AREA OF LAND TO "RLDA" AT ETW

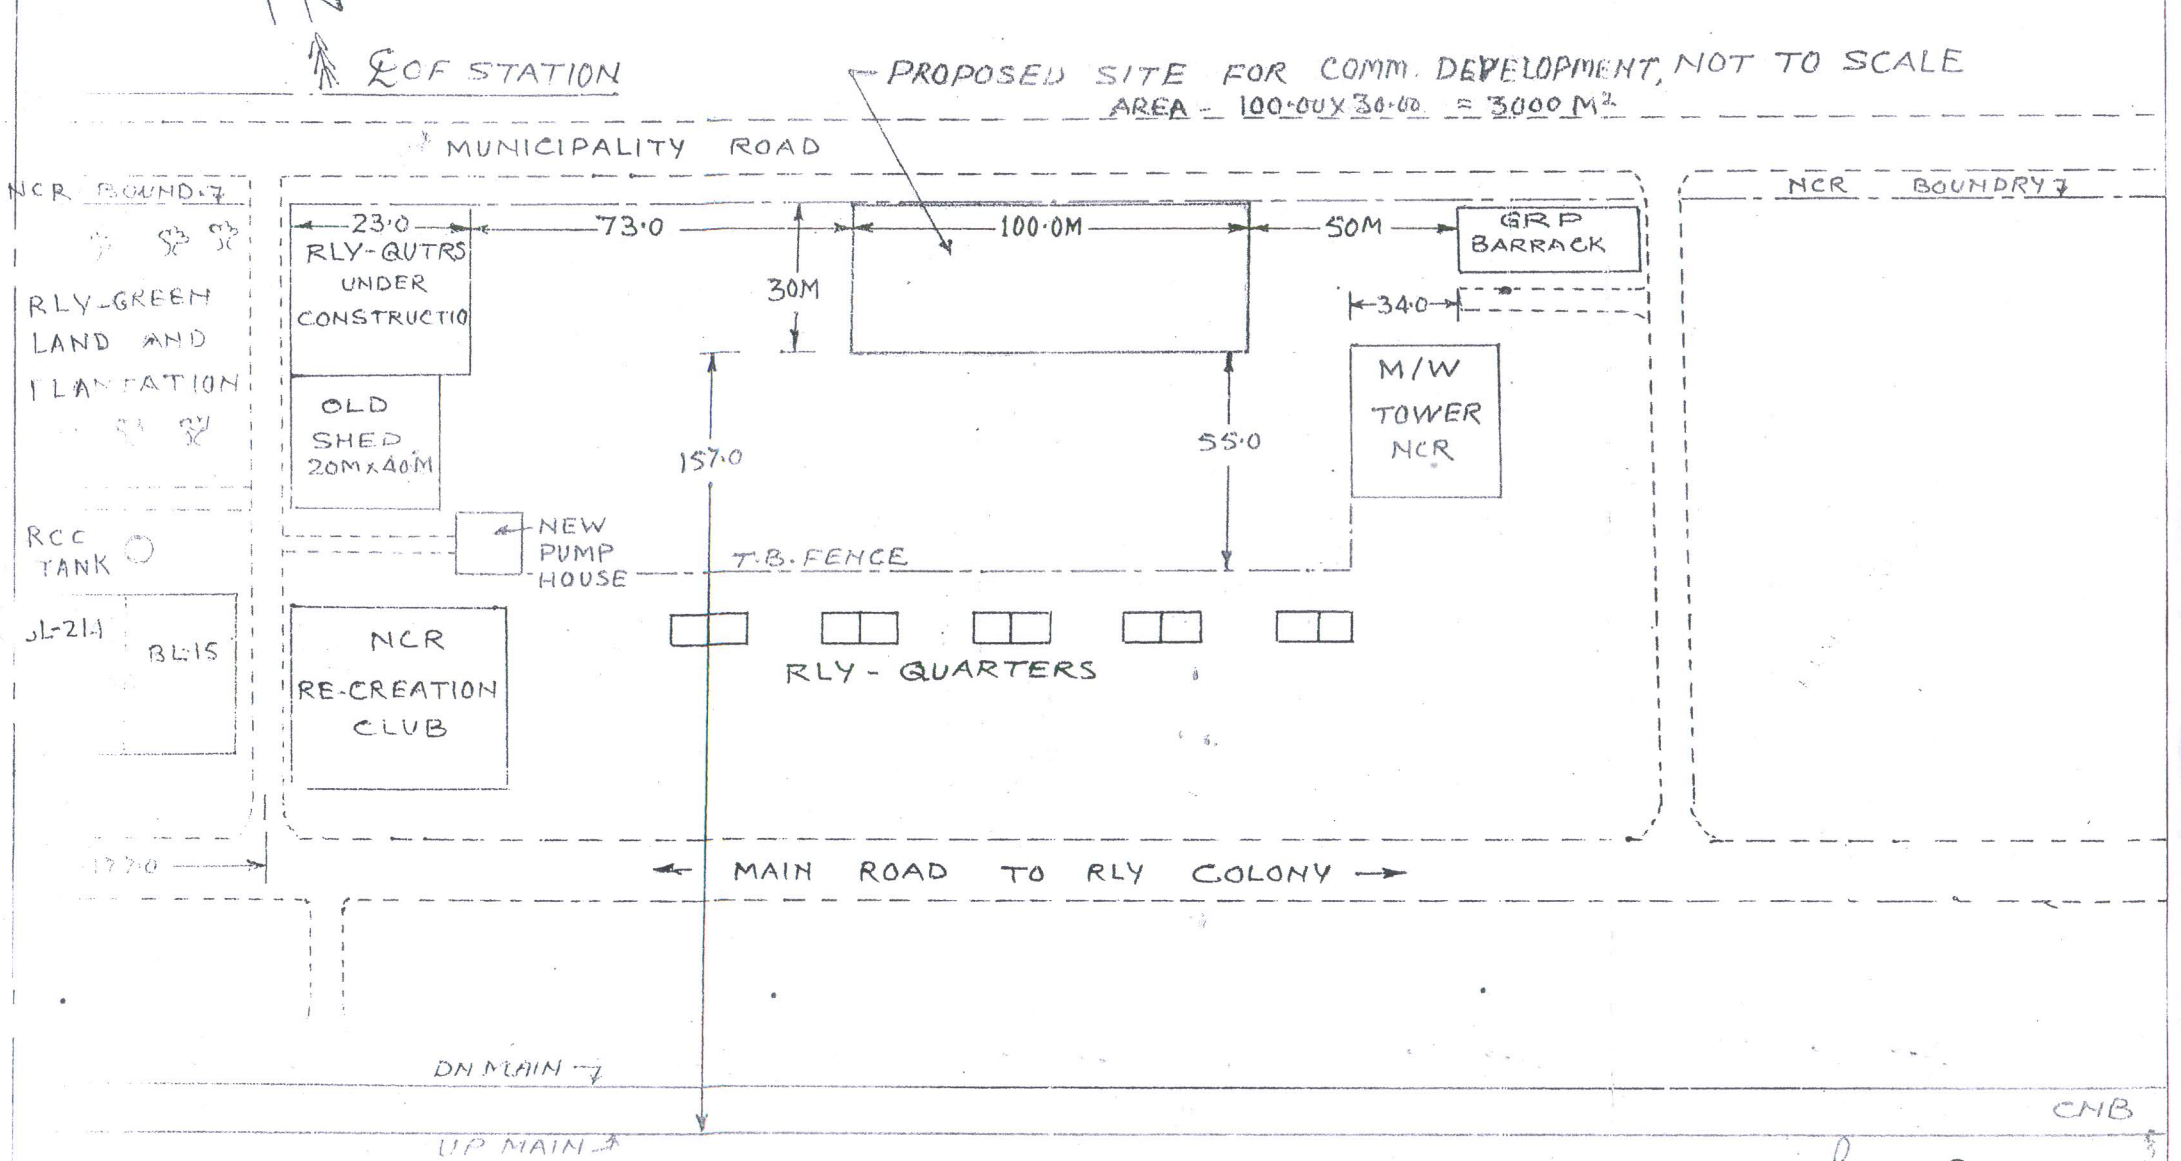

ADEN/ETW

Smail
 SSE(W)ETW

CMB

17
 2

2
 2

279
 21

