


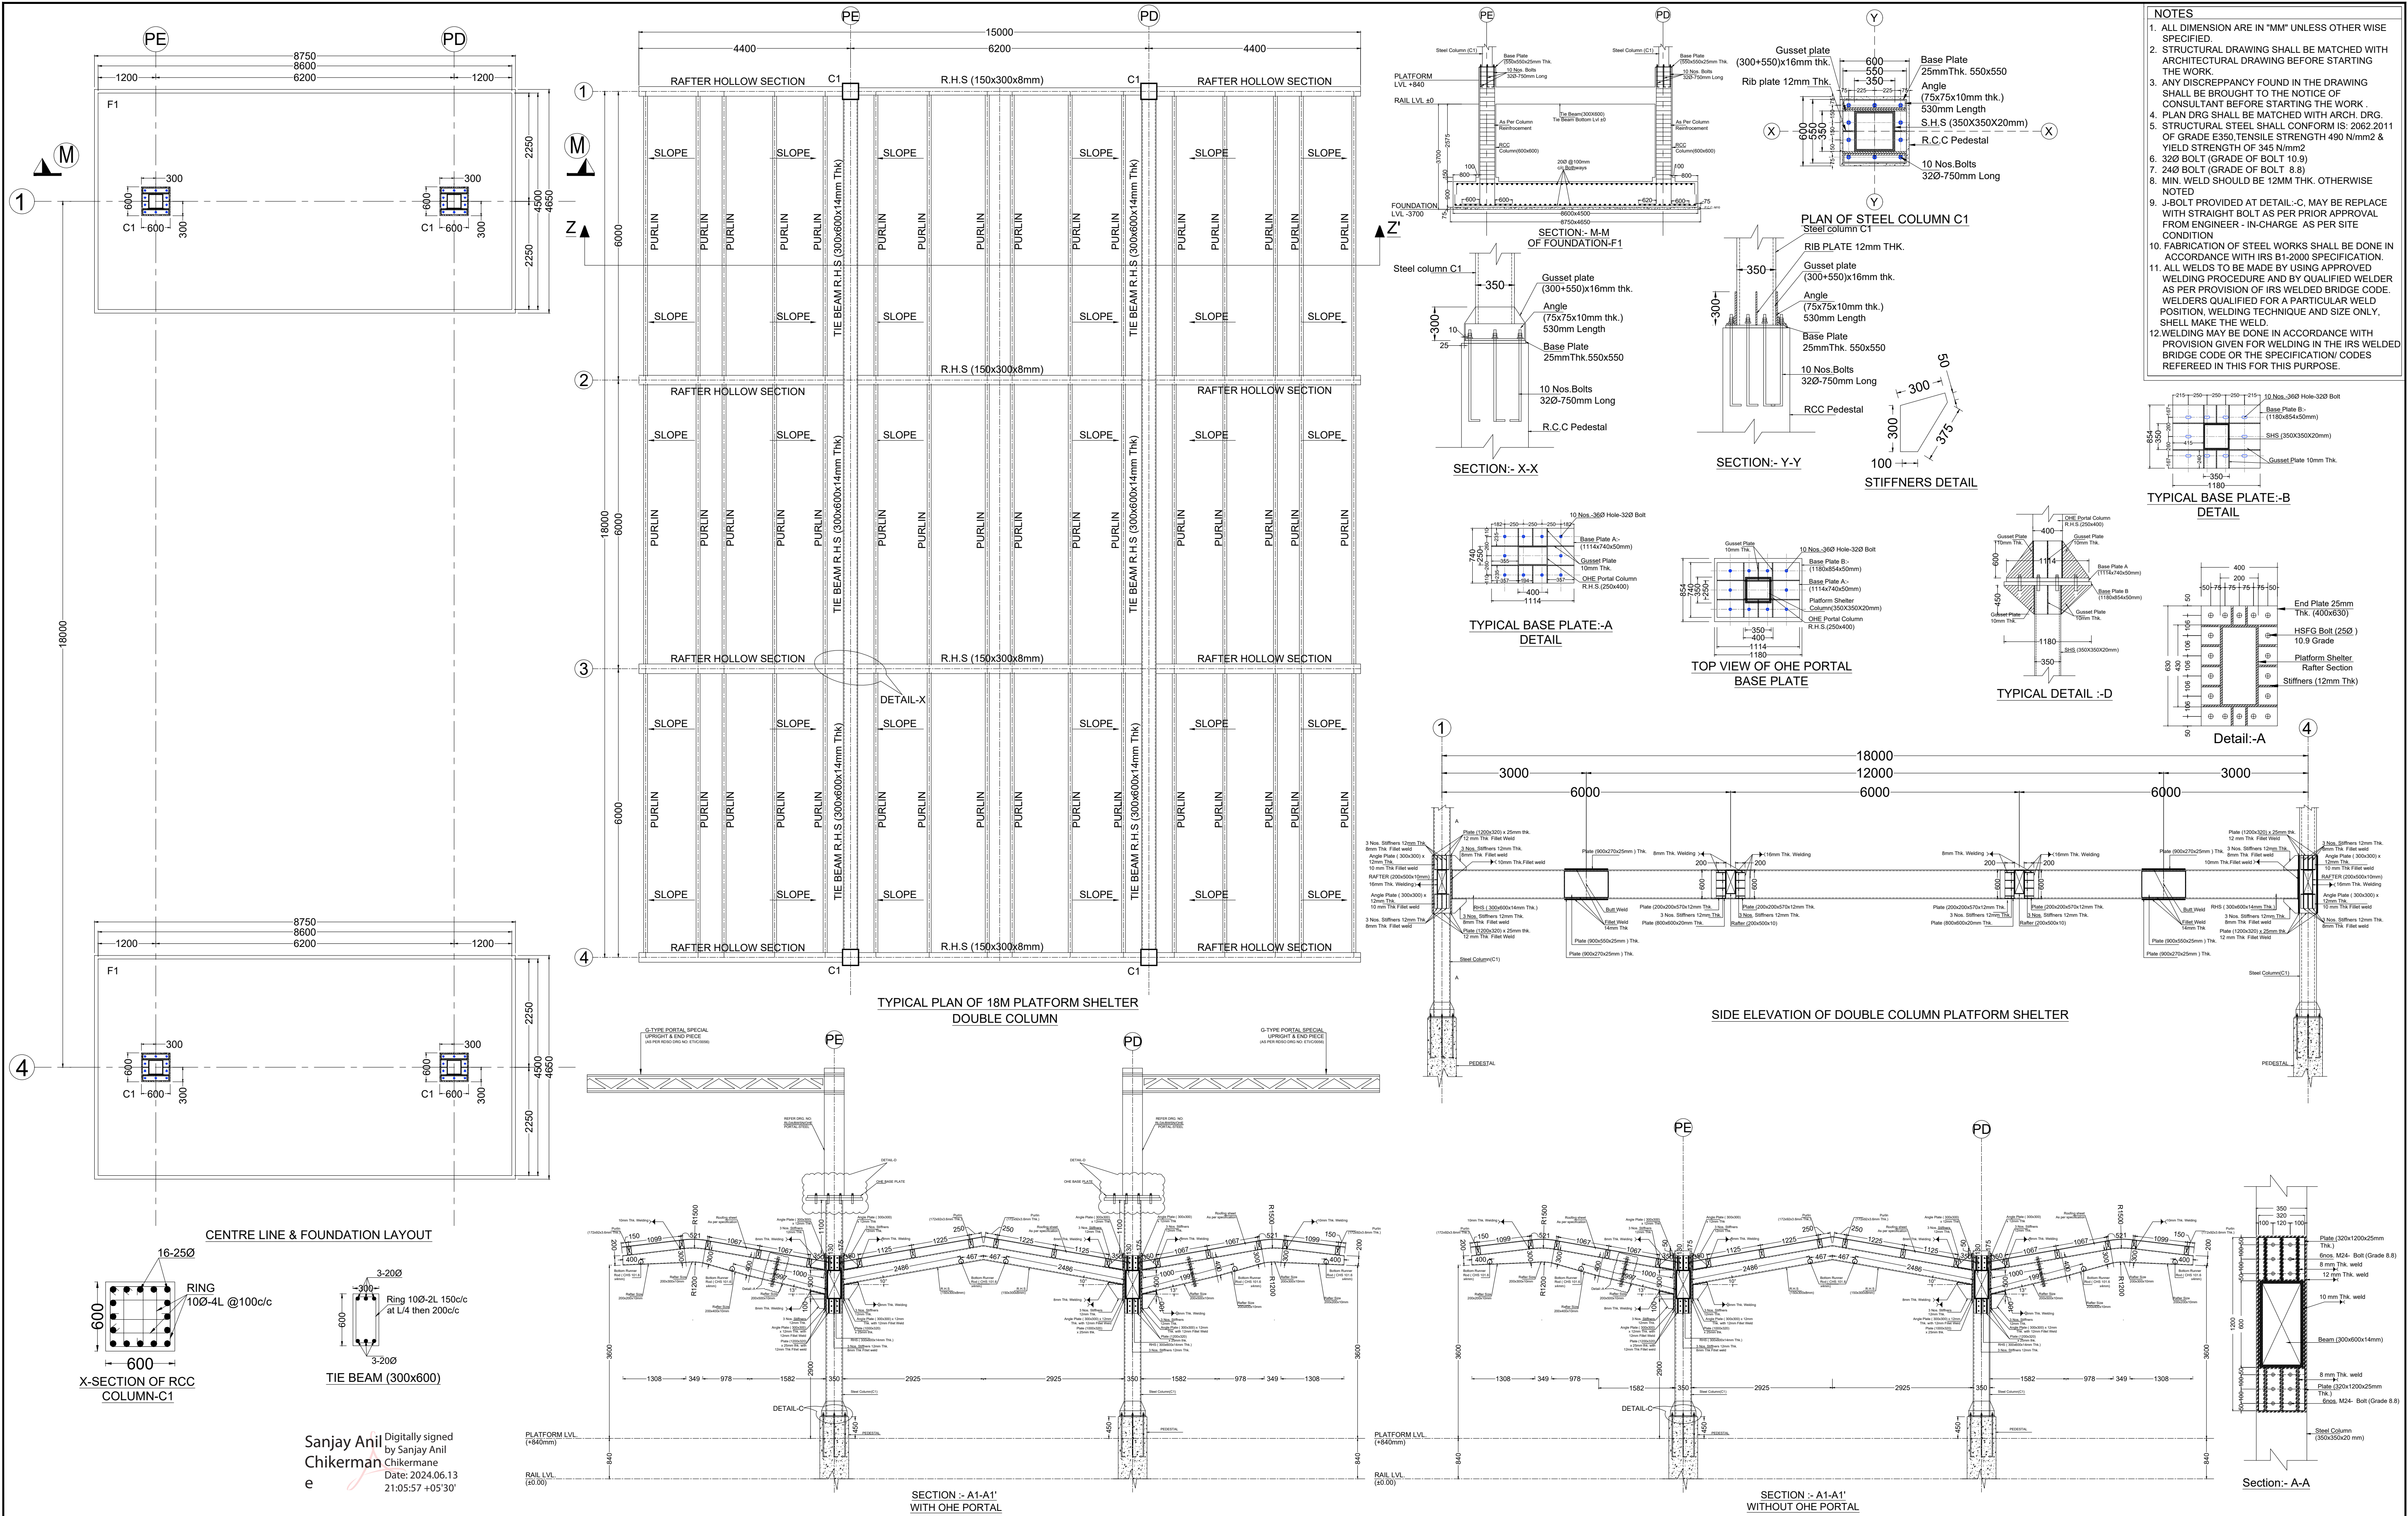

RAIL LAND DEVELOPMENT AUTHORITY (RLDA)
(A STATUTORY AUTHORITY UNDER MINISTRY OF RAILWAY, GOVERNMENT OF INDIA)

CPM OFFICE

RLDA APPROVAL NO.

ENGINEER APPROVAL NO.

ENGINEER NAME

ADDRESS

PROJECT:
DEVELOPMENT OF BIJWASAN RAILWAY STATION AT DELHI

REV. DESCRIPTION:

BY: DATE:

REFERENCE DRAWINGS

THIS DRAWING SHALL BE READ IN CONJUNCTION WITH THE LATEST REVISIONS OF THE FOLLOWING DRAWINGS.

S.No.	DRAWING No.	CHECKED BY.
1	RLDA/BWSN/OHE PORTAL-RCC	

DESIGN QUALITY ASSURANCE

The responsibility of control, check & verification of accuracy, correctness, completeness integration & full compliance of contract provisions in respect of design analysis & drawings rests with the design consultants and the Contractor.

LEAD DETAIL DESIGNER	CONTRACTOR
Sig :	Sig :
Date :	Date :

CONSULTANT :

Étude Services
We Pick the Right Note
ETUDE SERVICES
CONSULTANCY / ADVISORY / DESIGN
114, AKSHARDHAM APARTMENTS, SECTOR 19, DWARKA, NEW DELHI - 75
EMAIL - ddbijwasanproject@gmail.com CONTACT - 9971719891

GENERAL NOTES

1. ALL DIMENSIONS ARE IN MILLIMETERS
2. ALL DIMENSIONS ARE TO BE READ AND NOT MEASURED.
3. ANY DISCREPANCIES MUST BE BROUGHT TO THE NOTICE OF THE CONSULTANT BEFORE EXECUTION OF WORK AT SITE.
4. THIS DRAWING MUST BE READ IN CONJUNCTION WITH ALL RELEVANT ARCHITECTURAL, STRUCTURAL, PLUMBING, ELECTRICAL AND TRAFFIC MANAGEMENT DRAWINGS.

DRAWING TITLE	STATUS
DOUBLE COLUMN PLATFORM SHELTER DETAIL (18M WIDE)	STRUCTURE

SCALE AT:	DATE	DRAWN:	CHECKED:
NTS	14.06.2024	HARIOM	SUMIT

DRAWING NO.	REVISION:
RLDA-ES-ST-601	A